




YATAY DETAYI
HORIZONTAL DETAIL

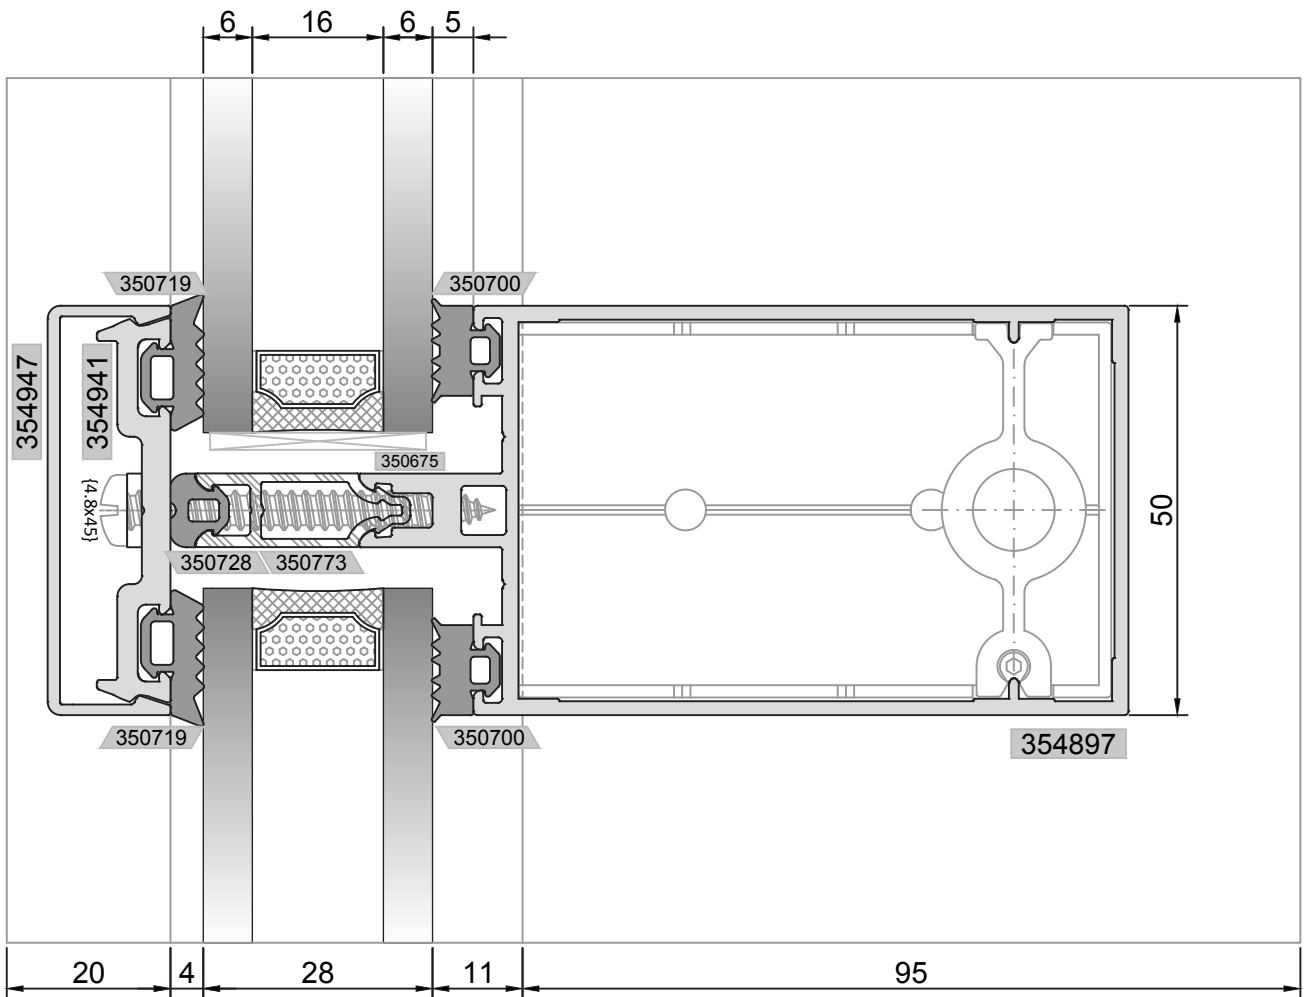


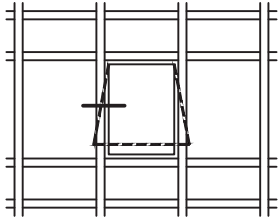

ALTERNATİF 1: YALITIMSIZ KANAT DETAYI
ALTERNATIVE 1 : UNINSULATED VENT DETAIL


DÜŞEY DETAYI
VERTICAL DETAIL

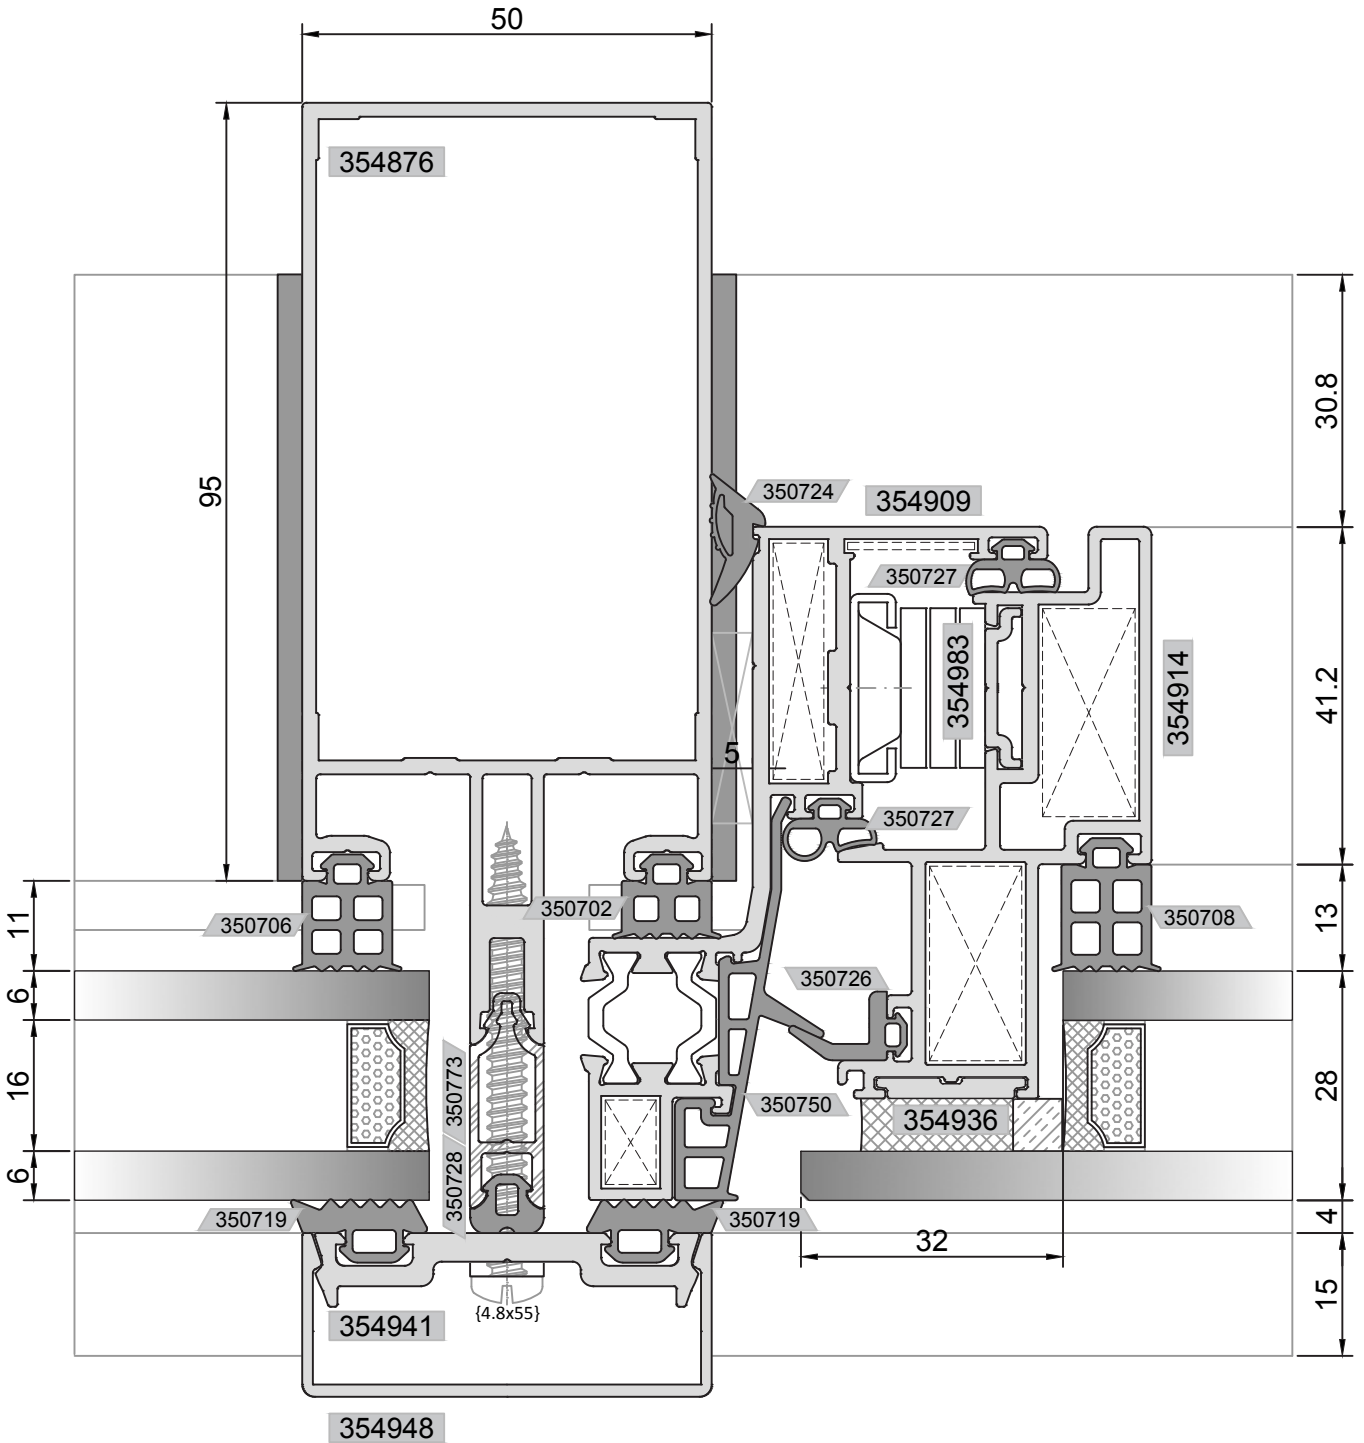


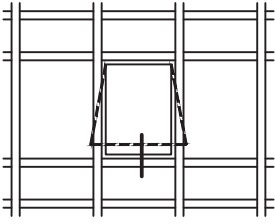

ALTERNATİF 1: YALITIMSIZ KANAT DETAYI
ALTERNATIVE 1 : UNINSULATED VENT DETAIL


YATAY DETAYI
HORIZONTAL DETAIL

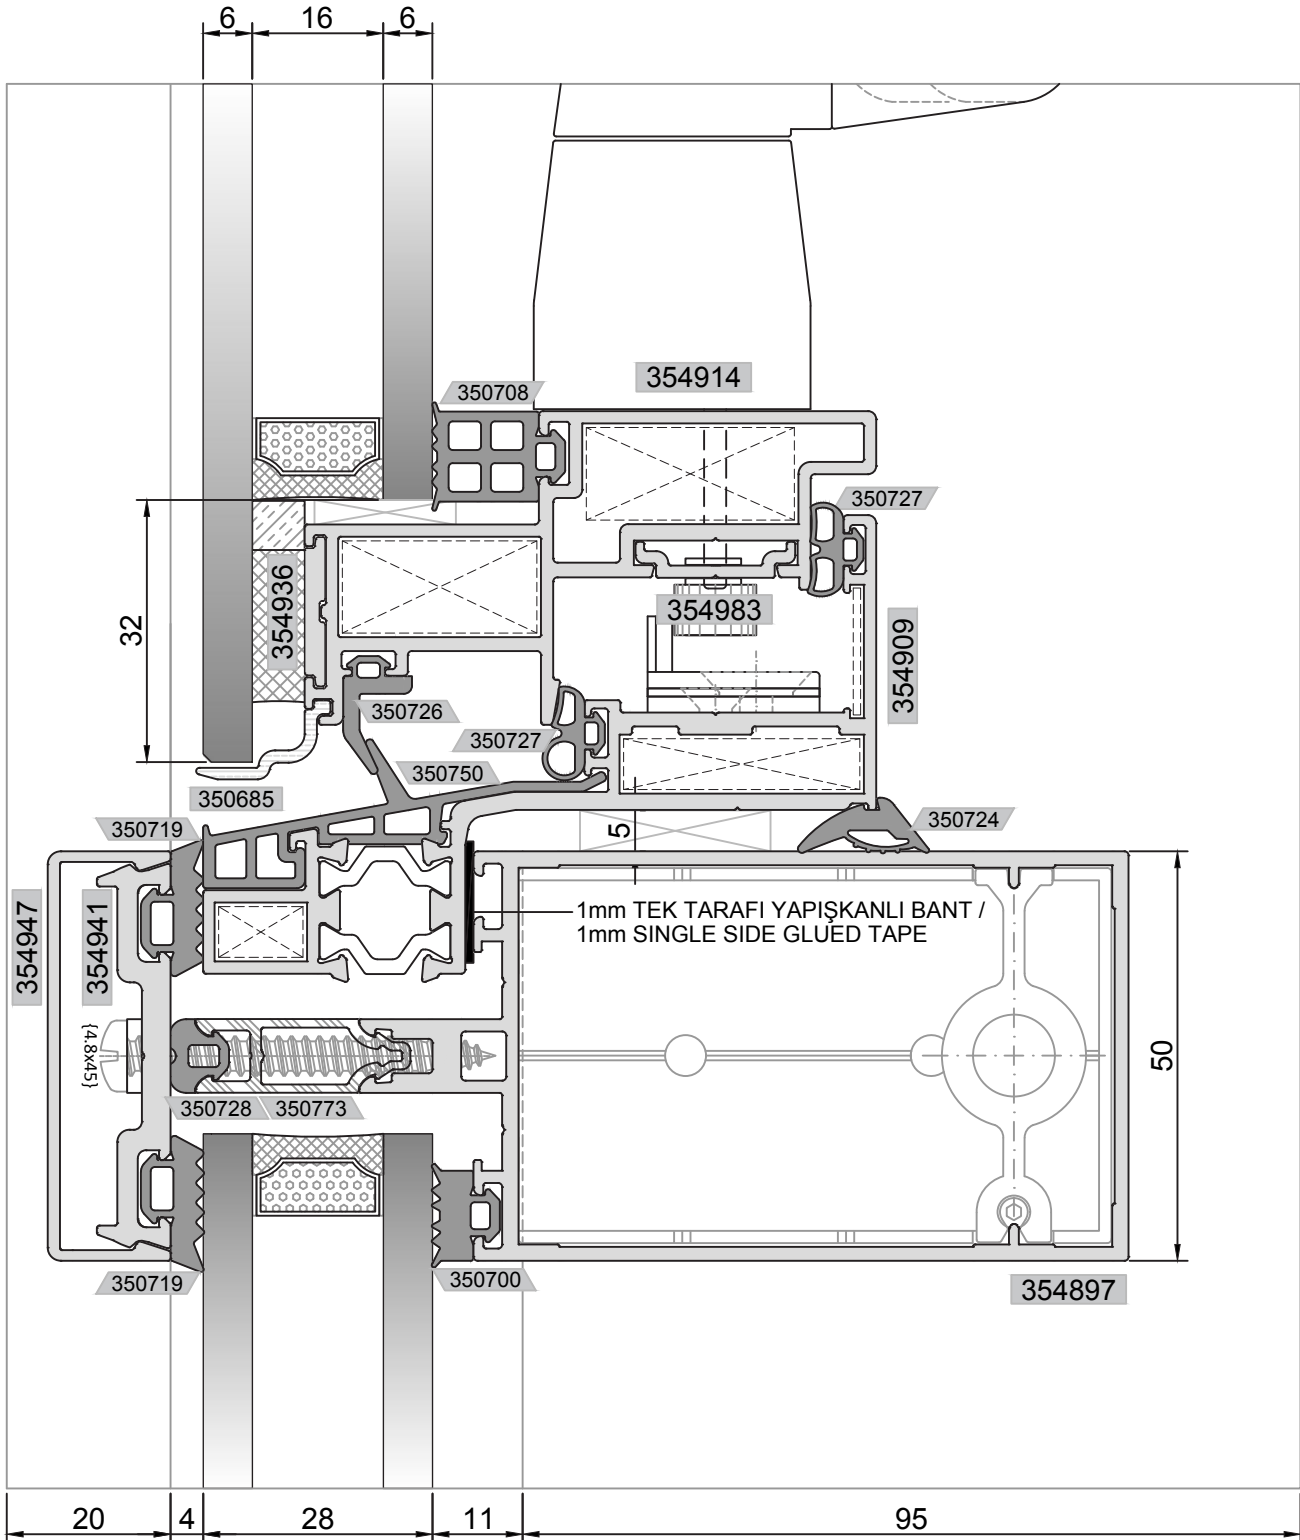


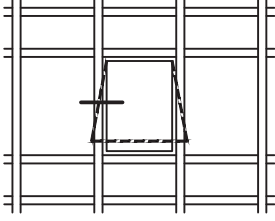

ALTERNATİF 2: YALITIMLI KANAT DETAYI
ALTERNATIVE 2 : INSULATED VENT DETAIL


DÜŞEY DETAYI
VERTICAL DETAIL

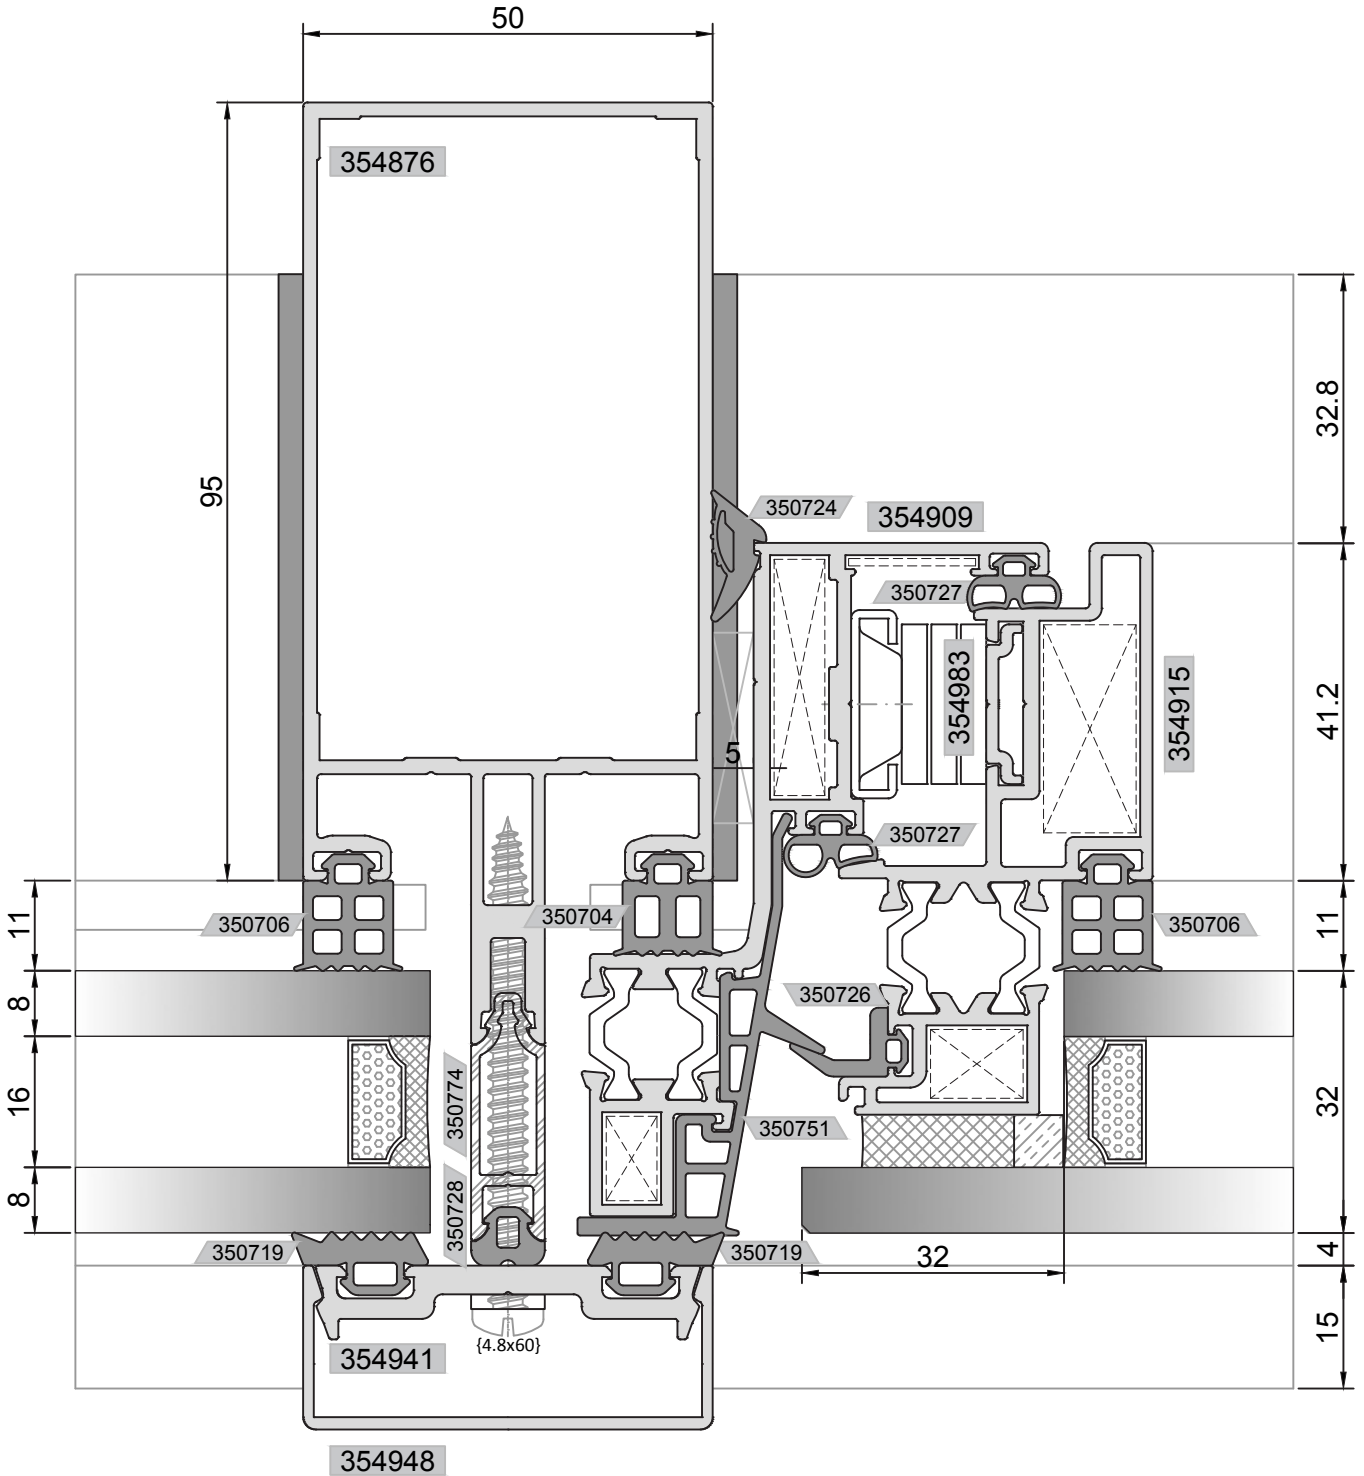


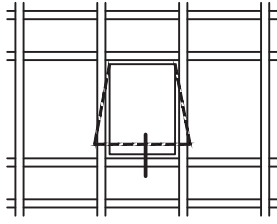

ALTERNATİF 2: YALITIMLI KANAT DETAYI
ALTERNATIVE 2 : INSULATED VENT DETAIL


YATAY DETAYI
HORIZONTAL DETAIL

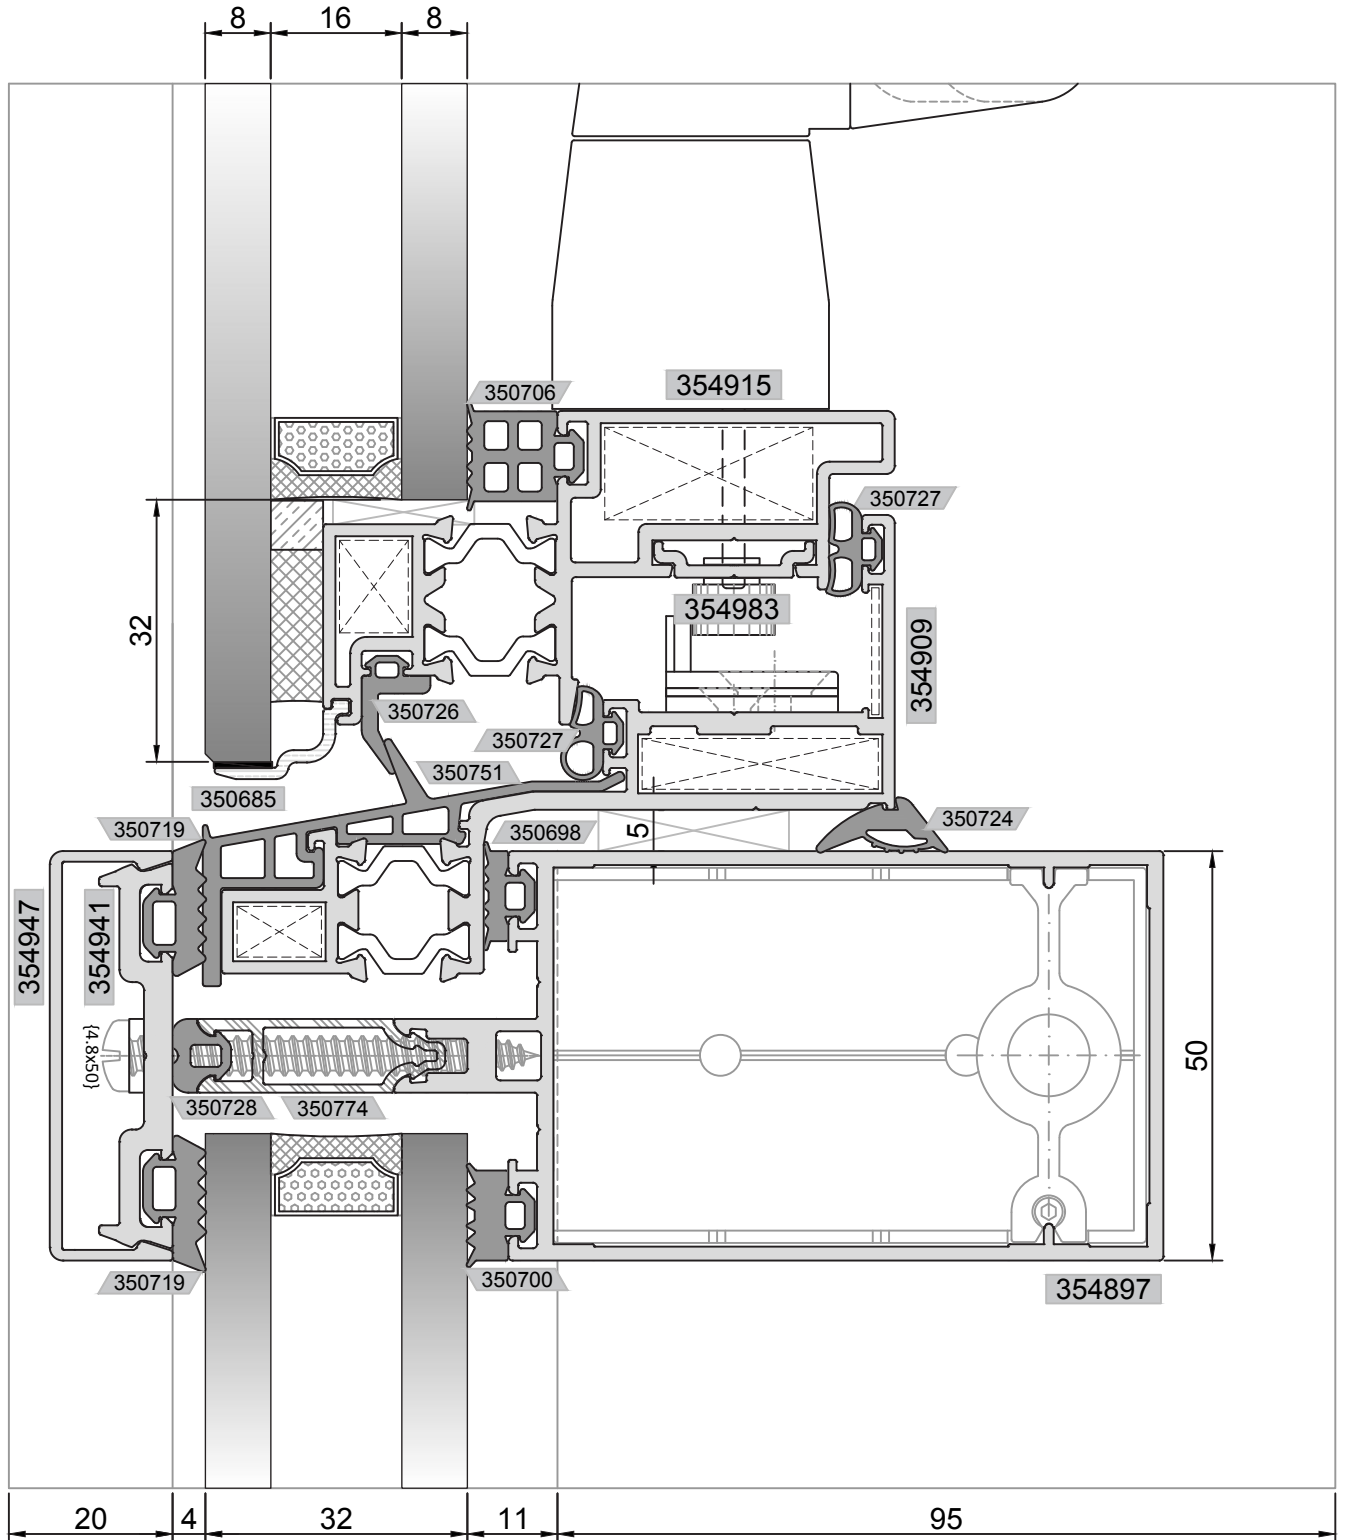


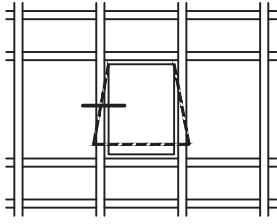

ALTERNATİF 3: EKONOMİK KANAT DETAYI
ALTERNATIVE 3 : ECONOMICAL VENT DETAIL


DÜŞEY DETAYI
VERTICAL DETAIL

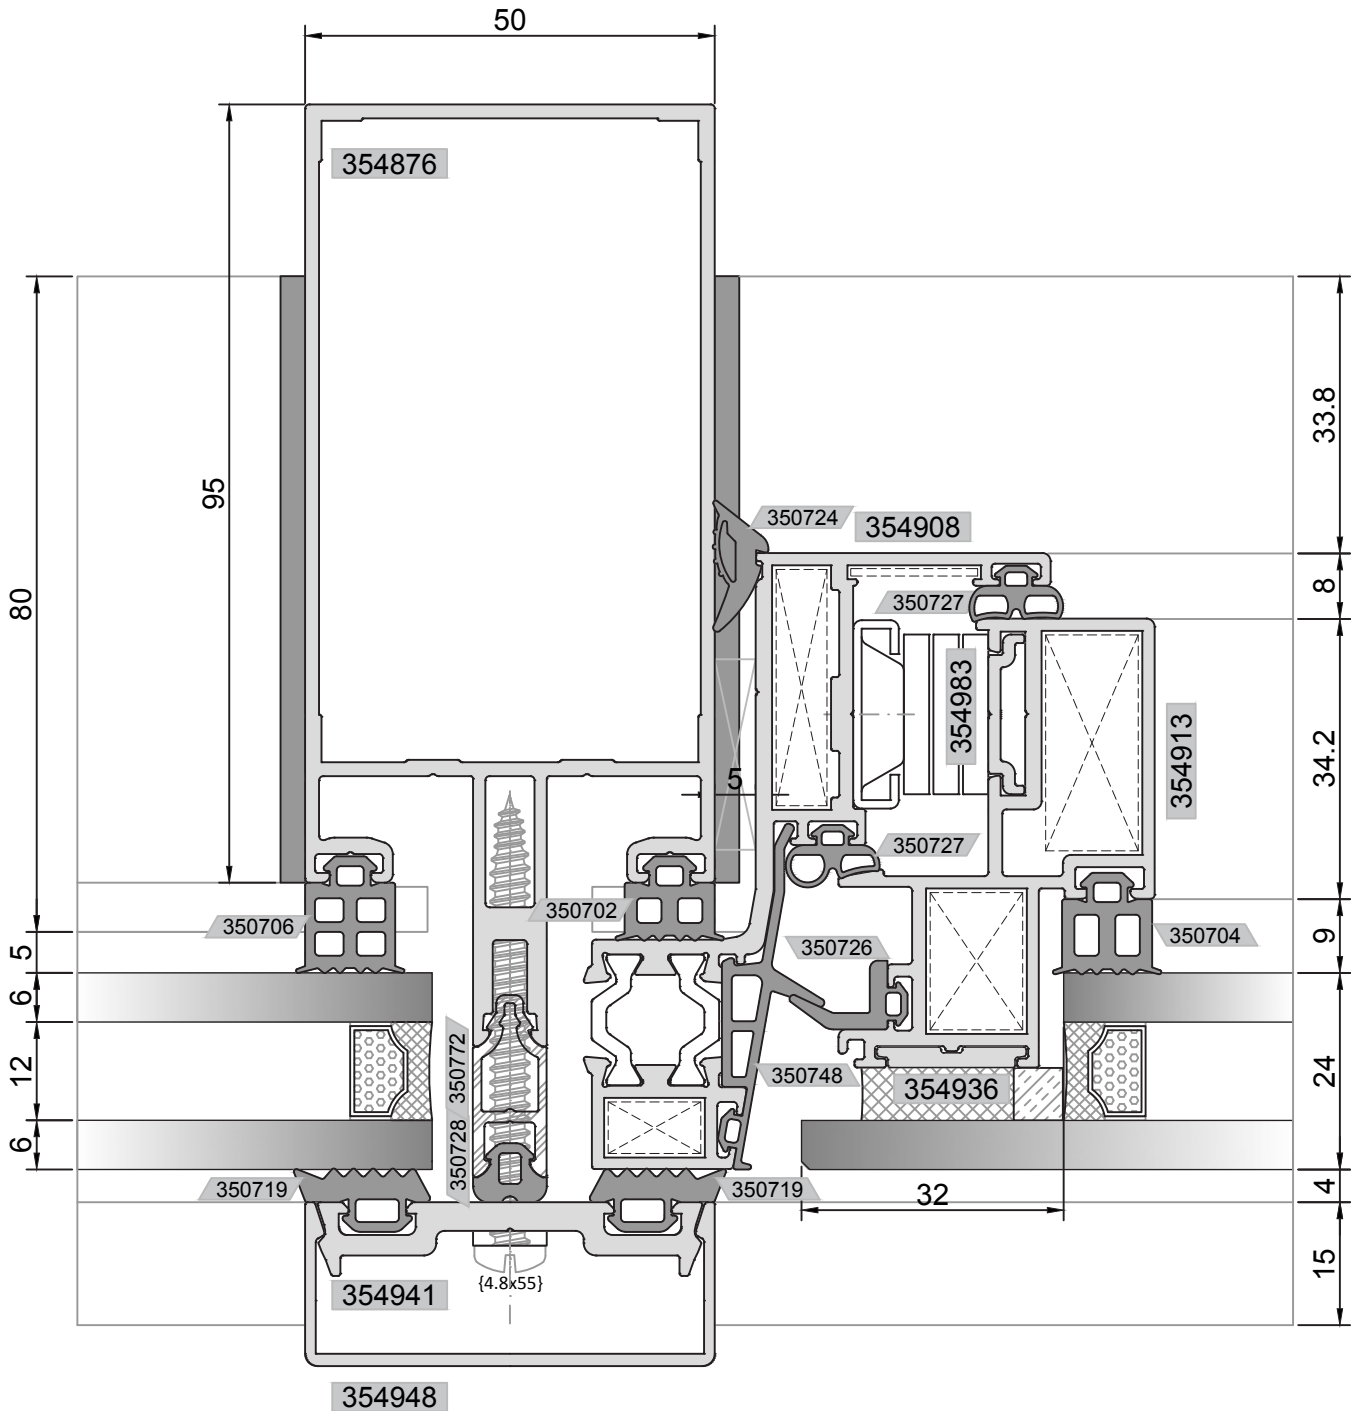


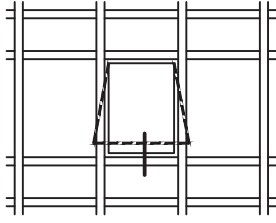

ALTERNATİF 3: EKONOMİK KANAT DETAYI
ALTERNATIVE 3 : ECONOMICAL VENT DETAIL


YATAY DETAYI
HORIZONTAL DETAIL

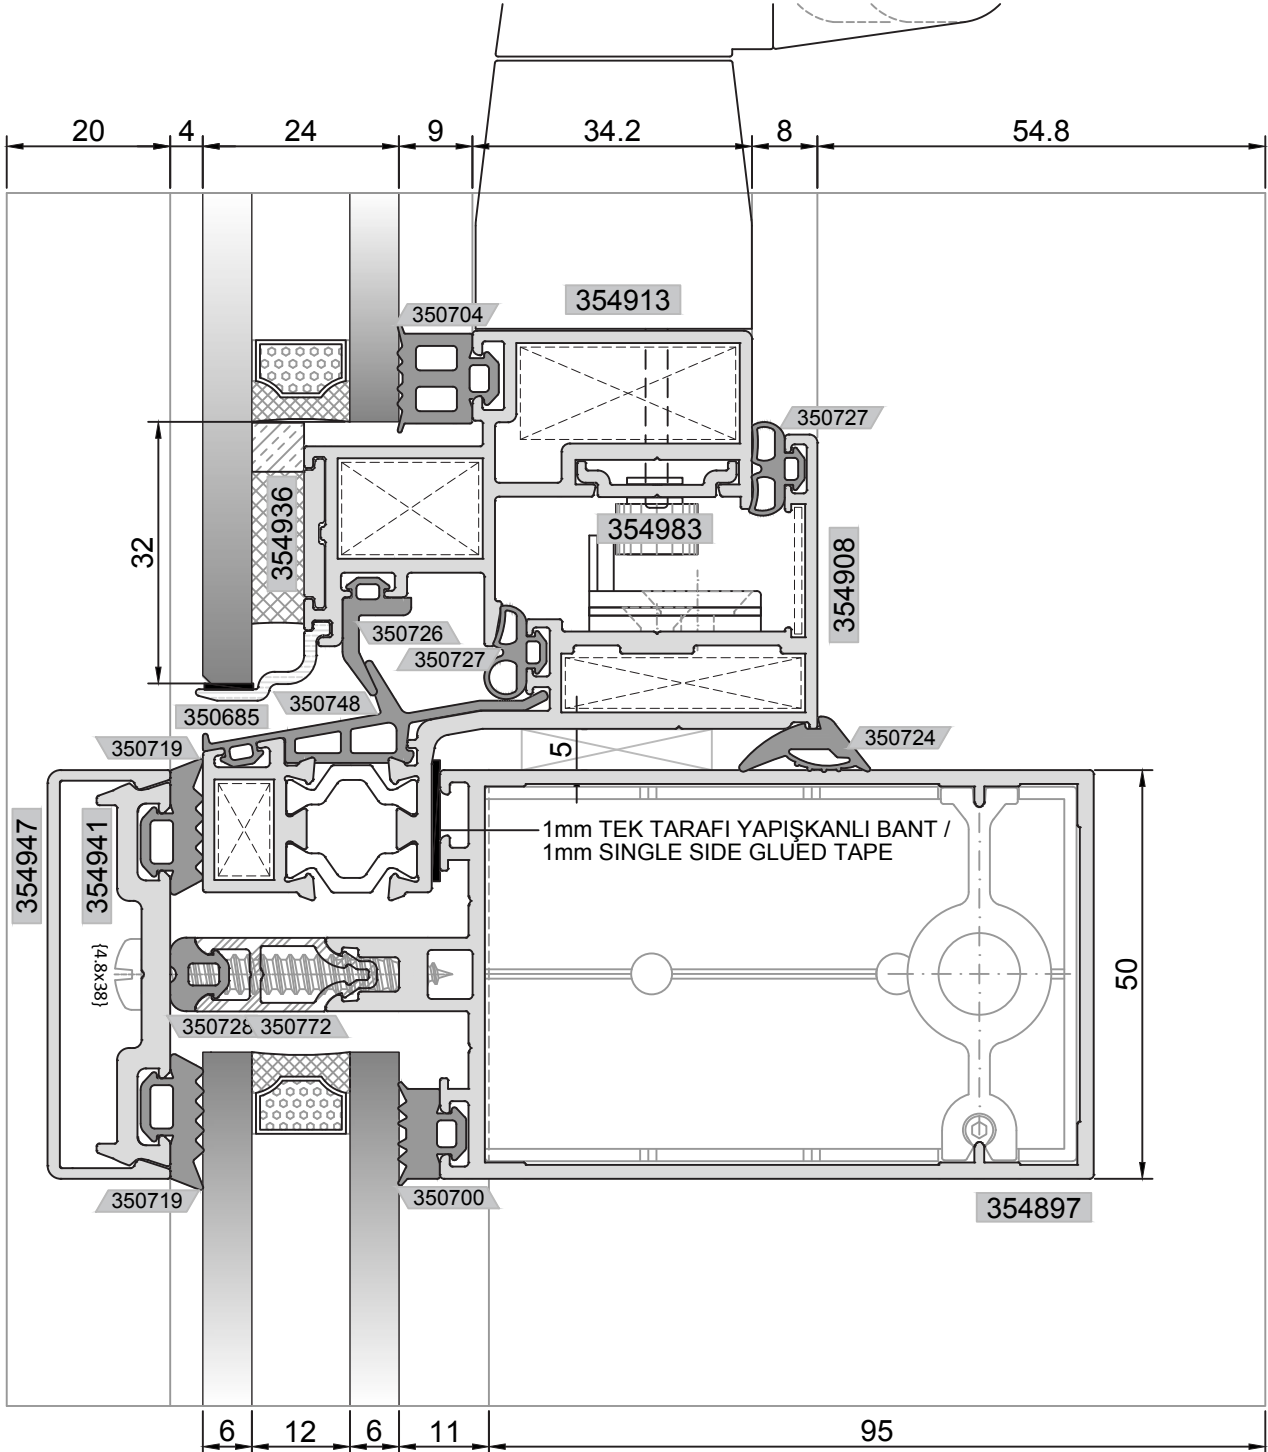


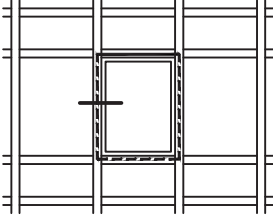

ALTERNATİF 1: YALITIMLI PARALEL AÇILIR KANAT DETAYI
ALTERNATIVE 1 : PARALLEL OPENING INSULATED VENT DETAIL


DÜŞEY DETAYI
VERTICAL DETAIL

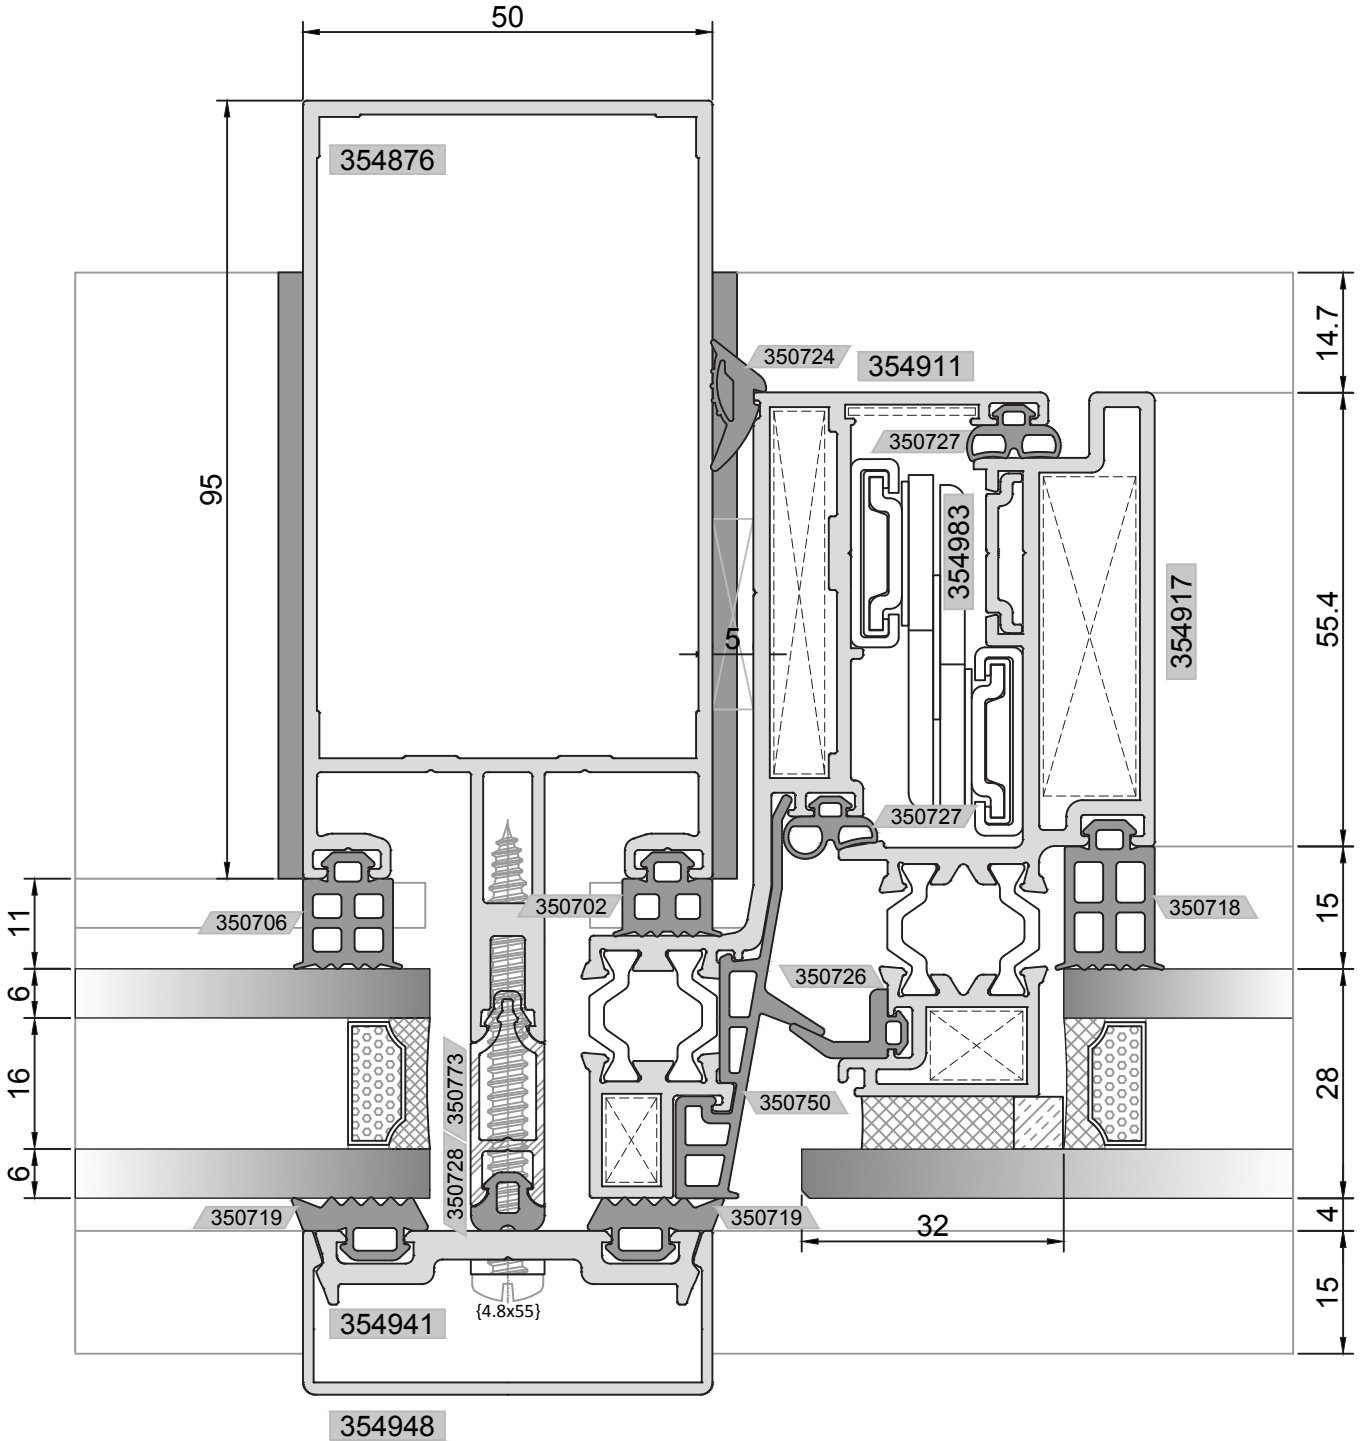


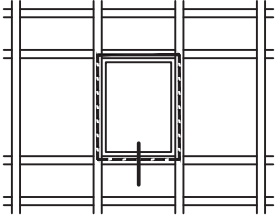


ALTERNATİF 2: YALITIMSIZ PARALEL AÇILIR KANAT DETAYI
ALTERNATIVE 2 : PARALLEL OPENING UNINSULATED VENT DETAIL


YATAY DETAYI
HORIZONTAL DETAIL

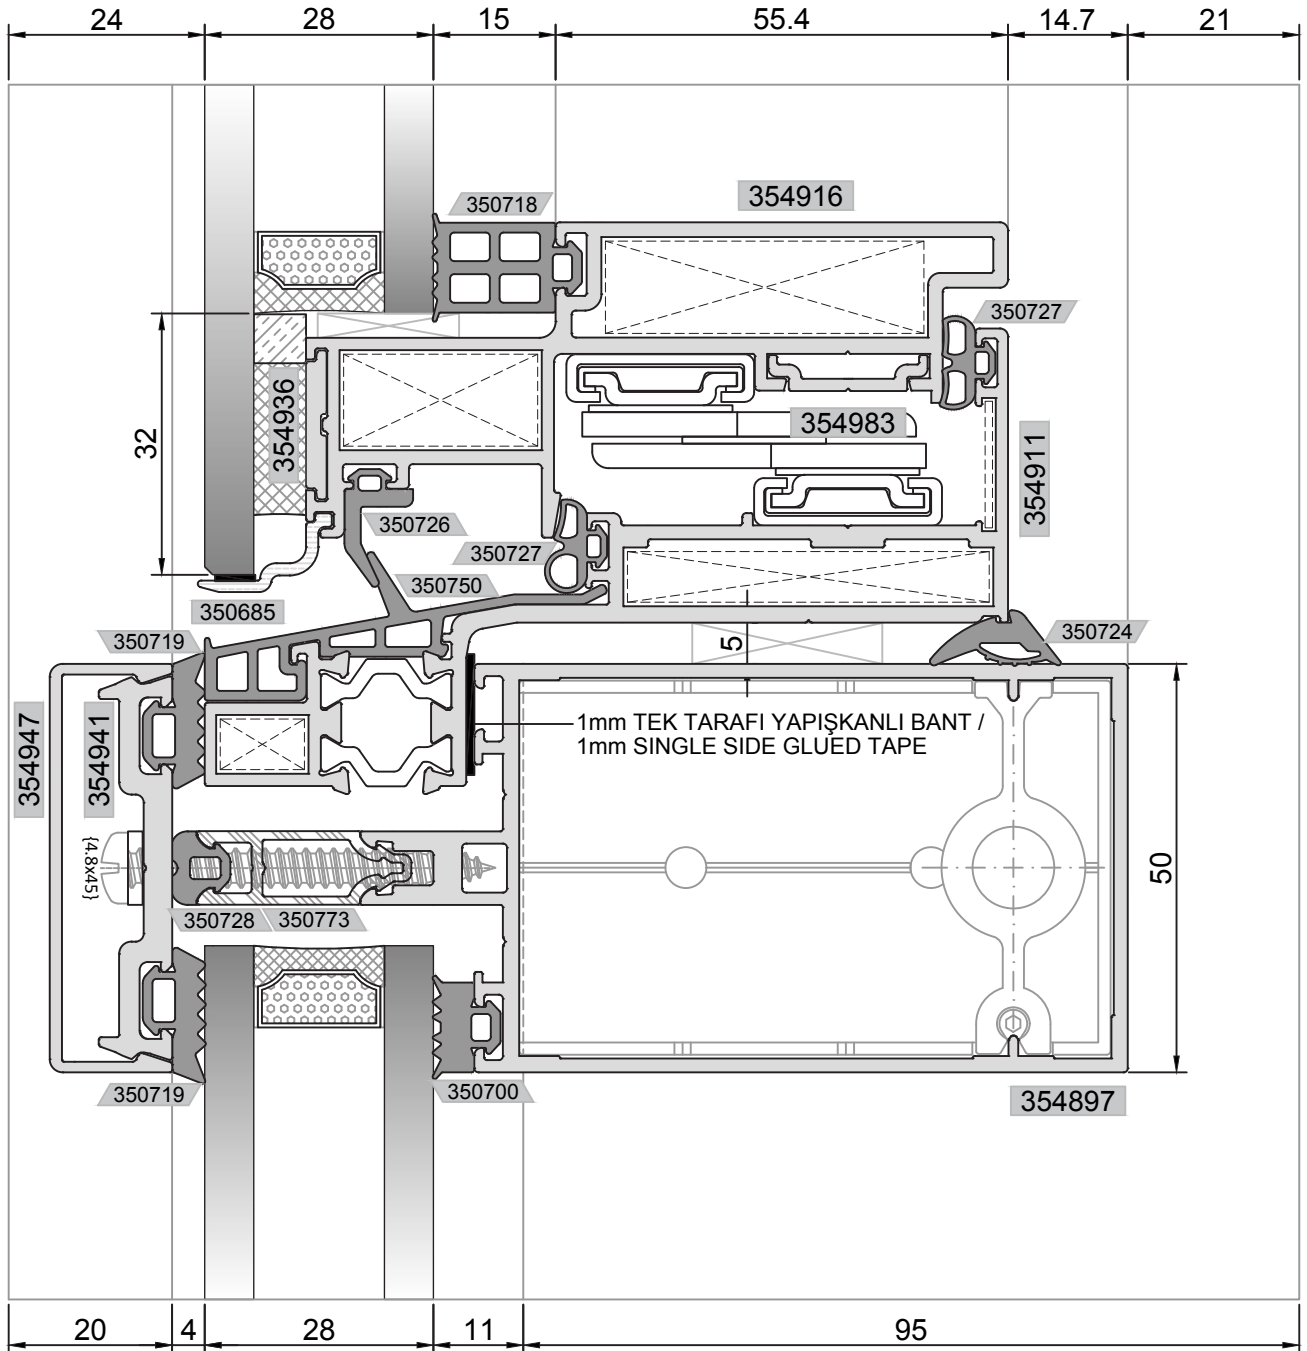

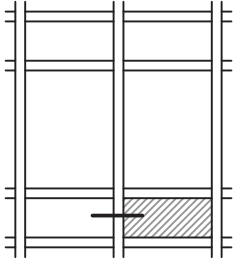



SPANDREL BÖLGE DÜŞEY DETAYI
SPANDREL AREA VERTICAL DETAIL

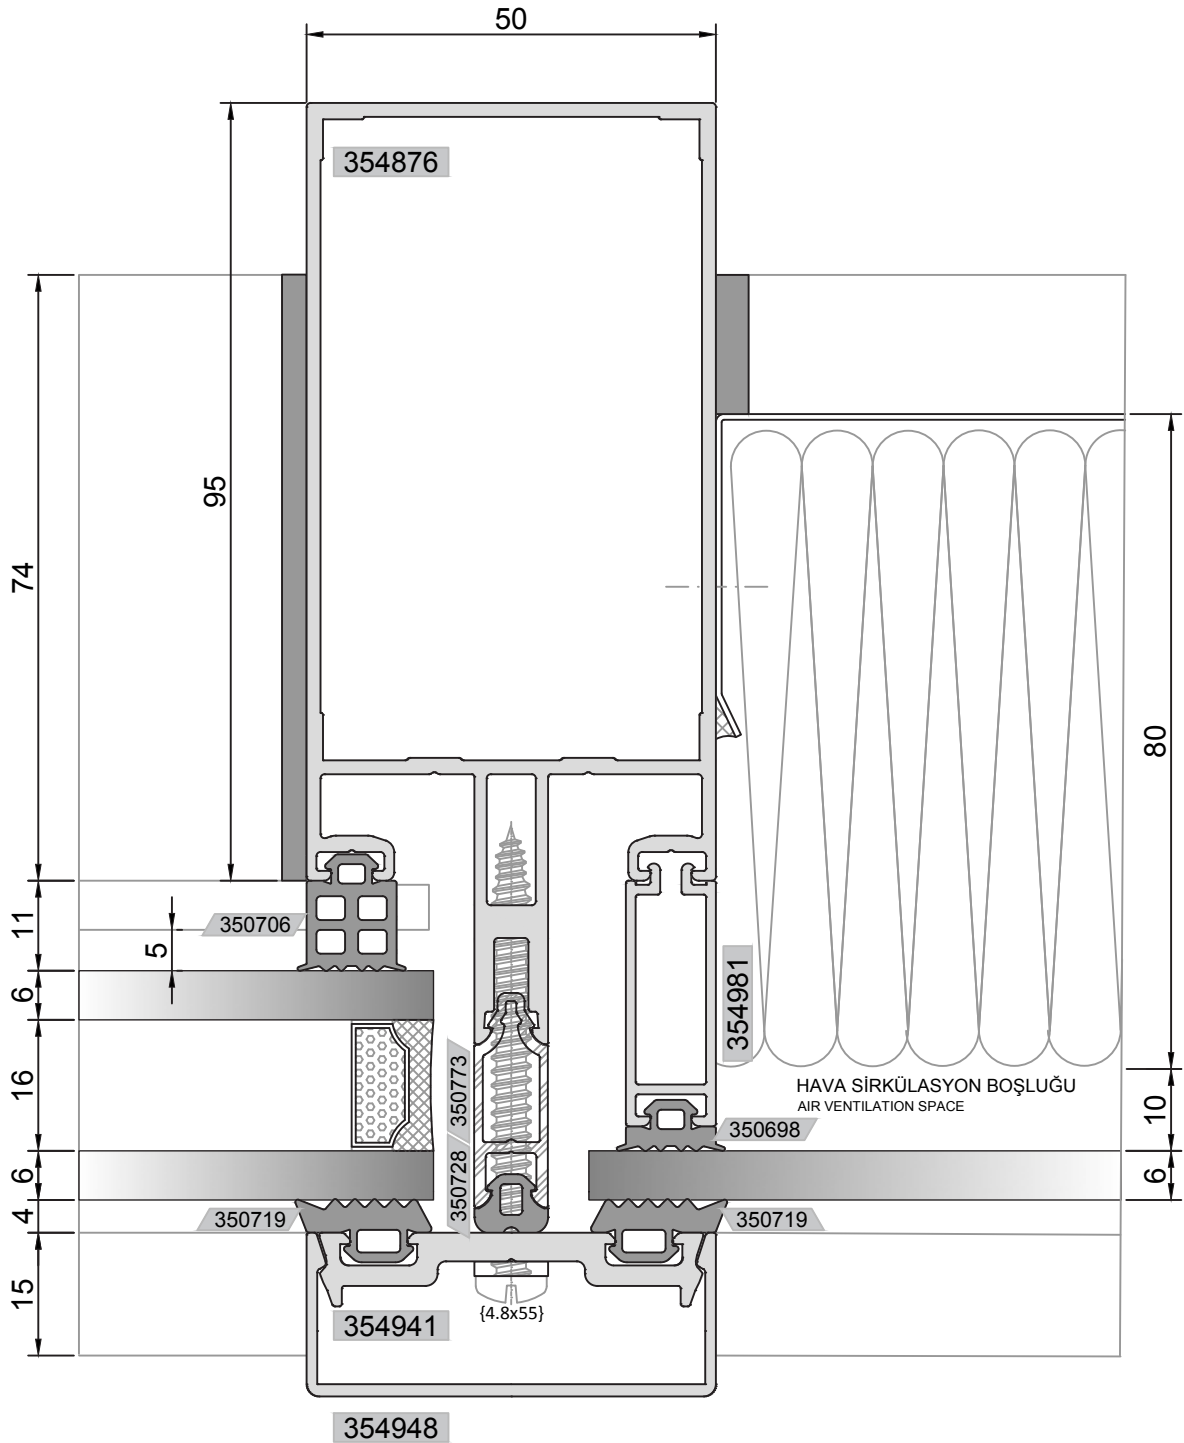

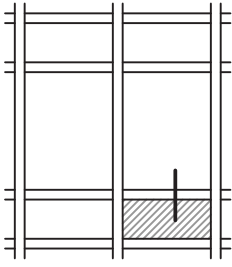



SPANDREL BÖLGE YATAY DETAYI
SPANDREL AREA HORIZONTAL DETAIL

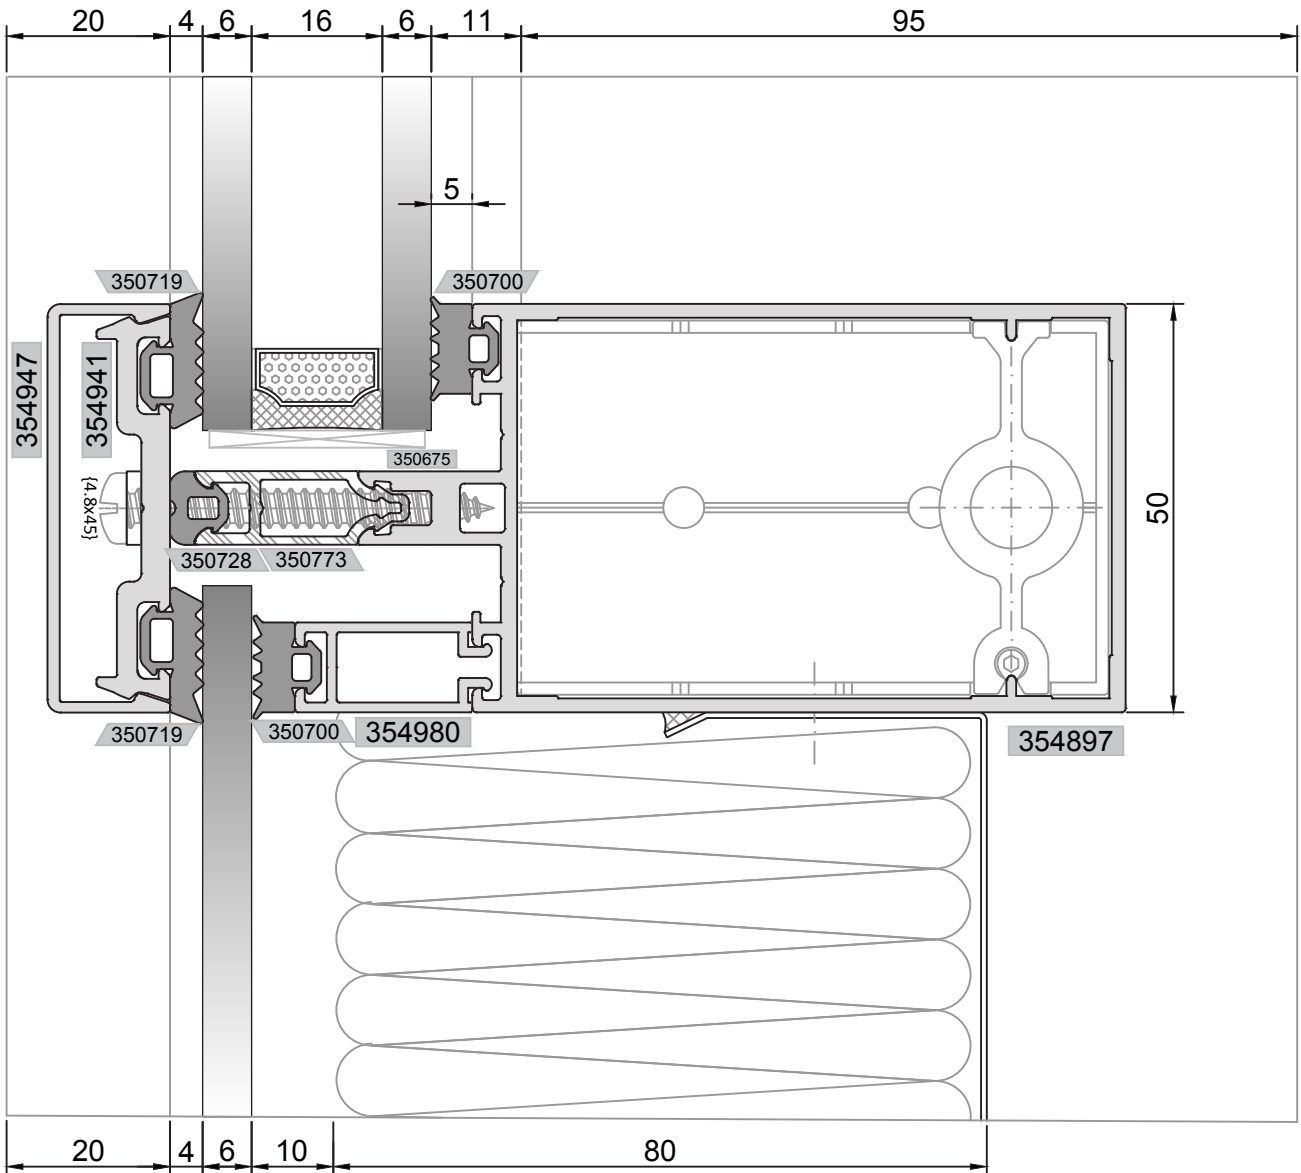

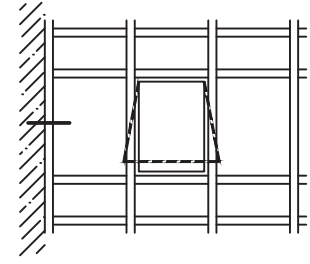



DUVAR BİTİŞ DETAYI
WALL JOINT DETAIL

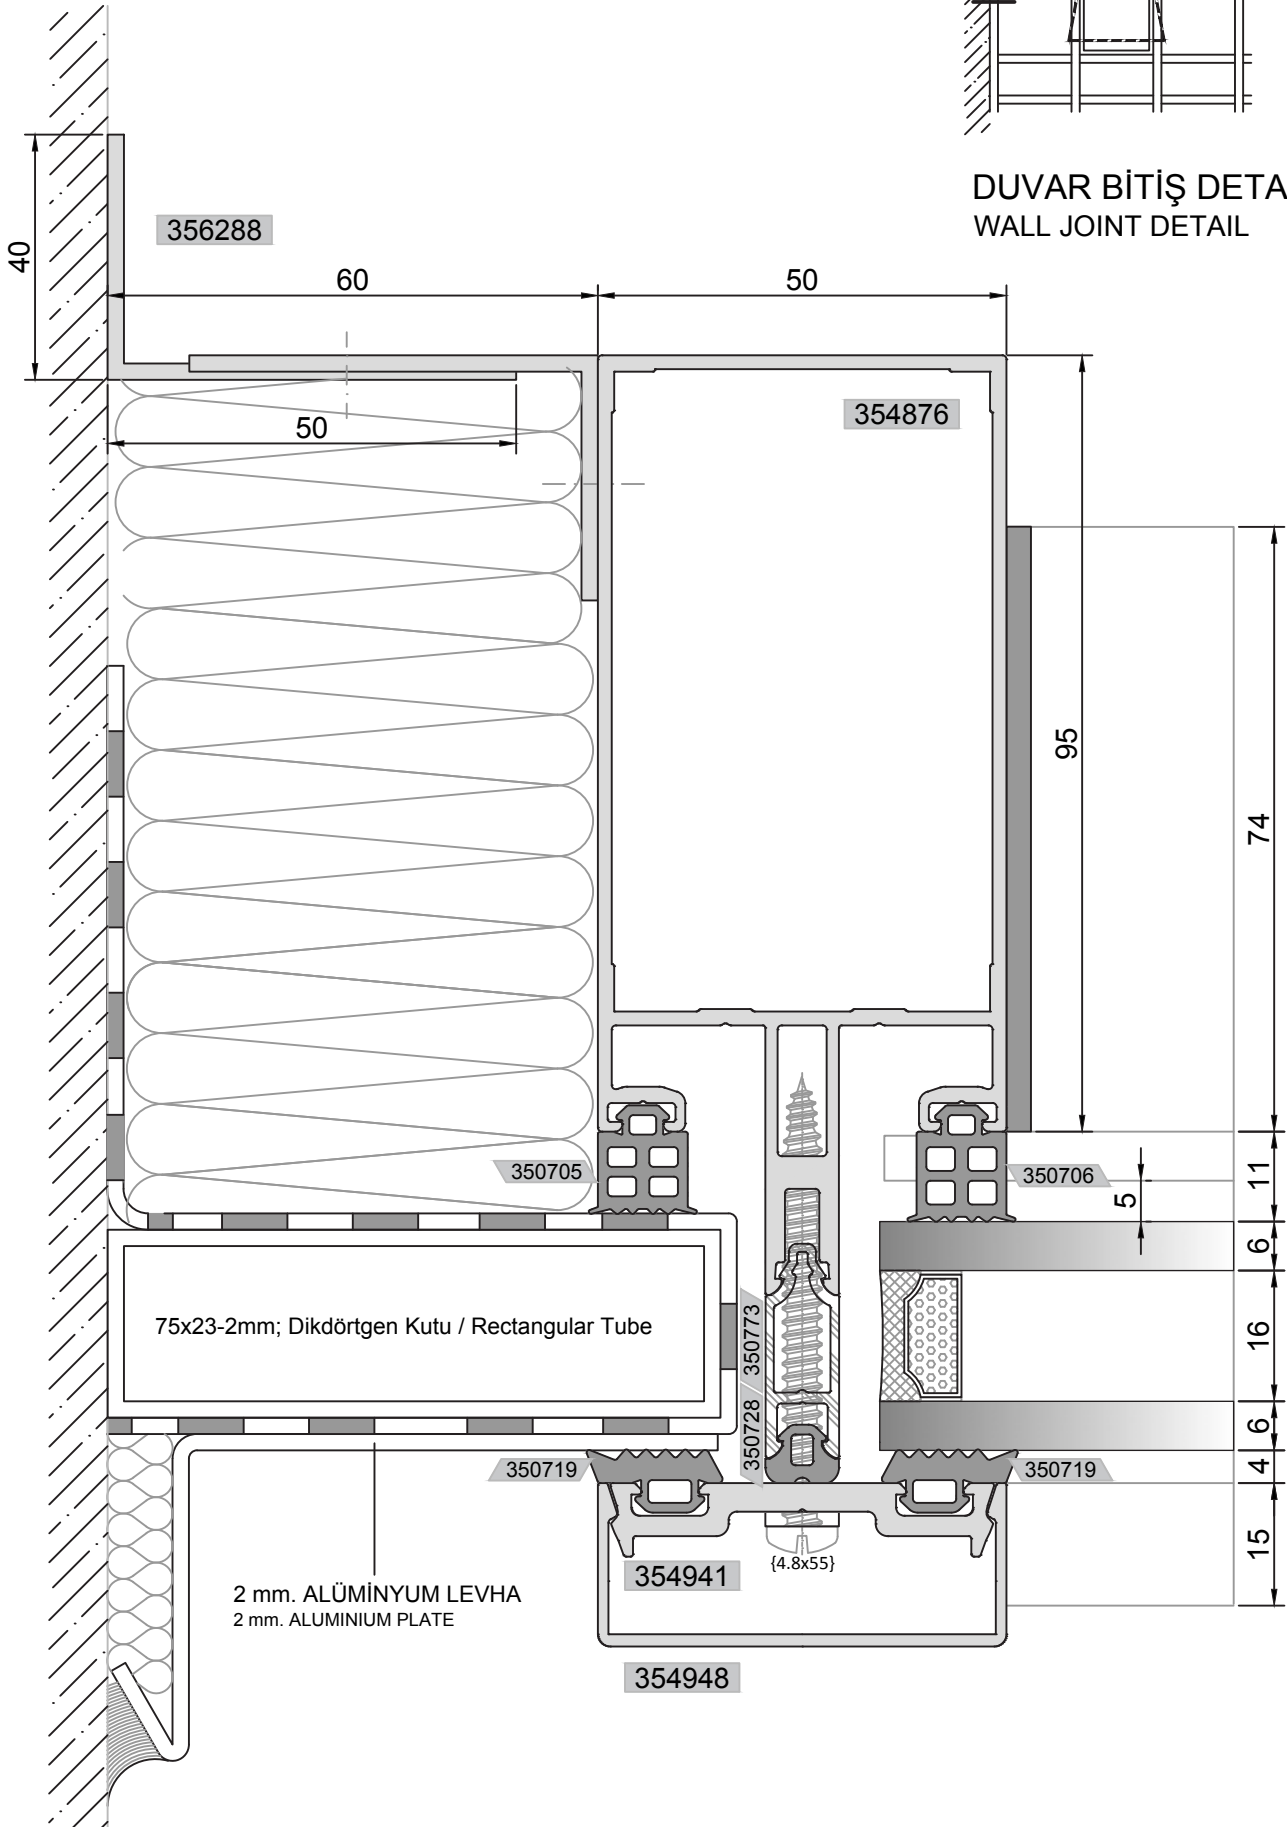

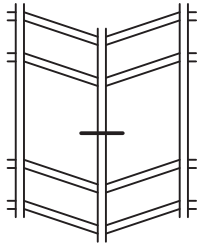



0° - 10°

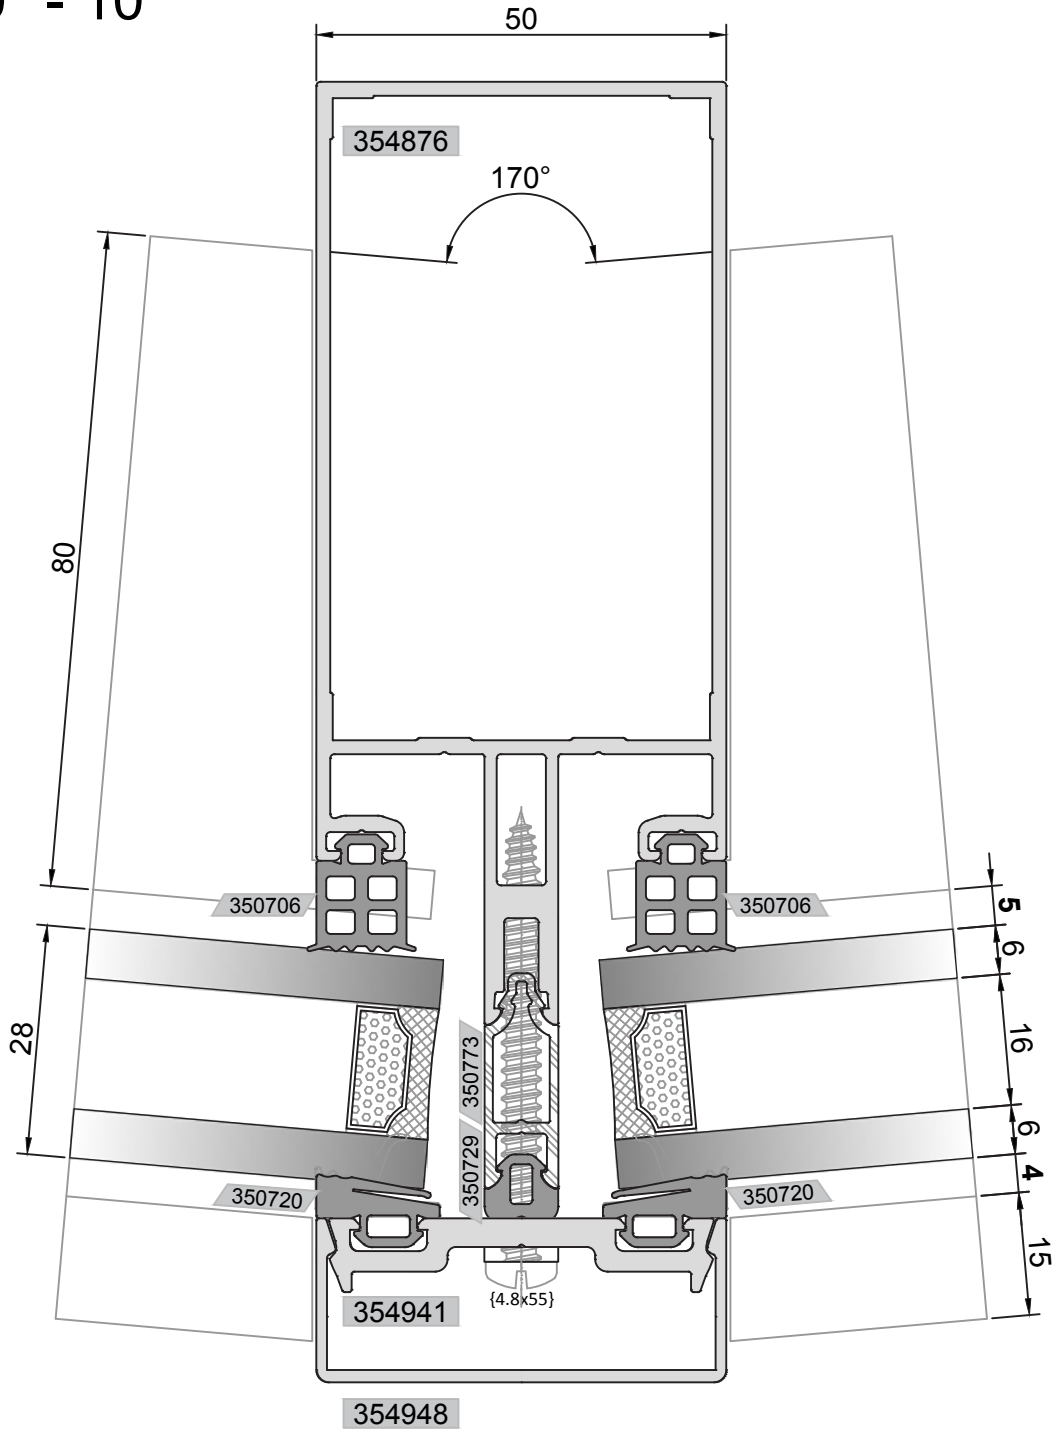

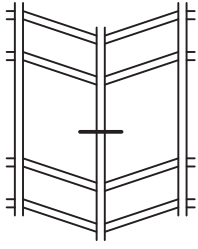



10° - 30°

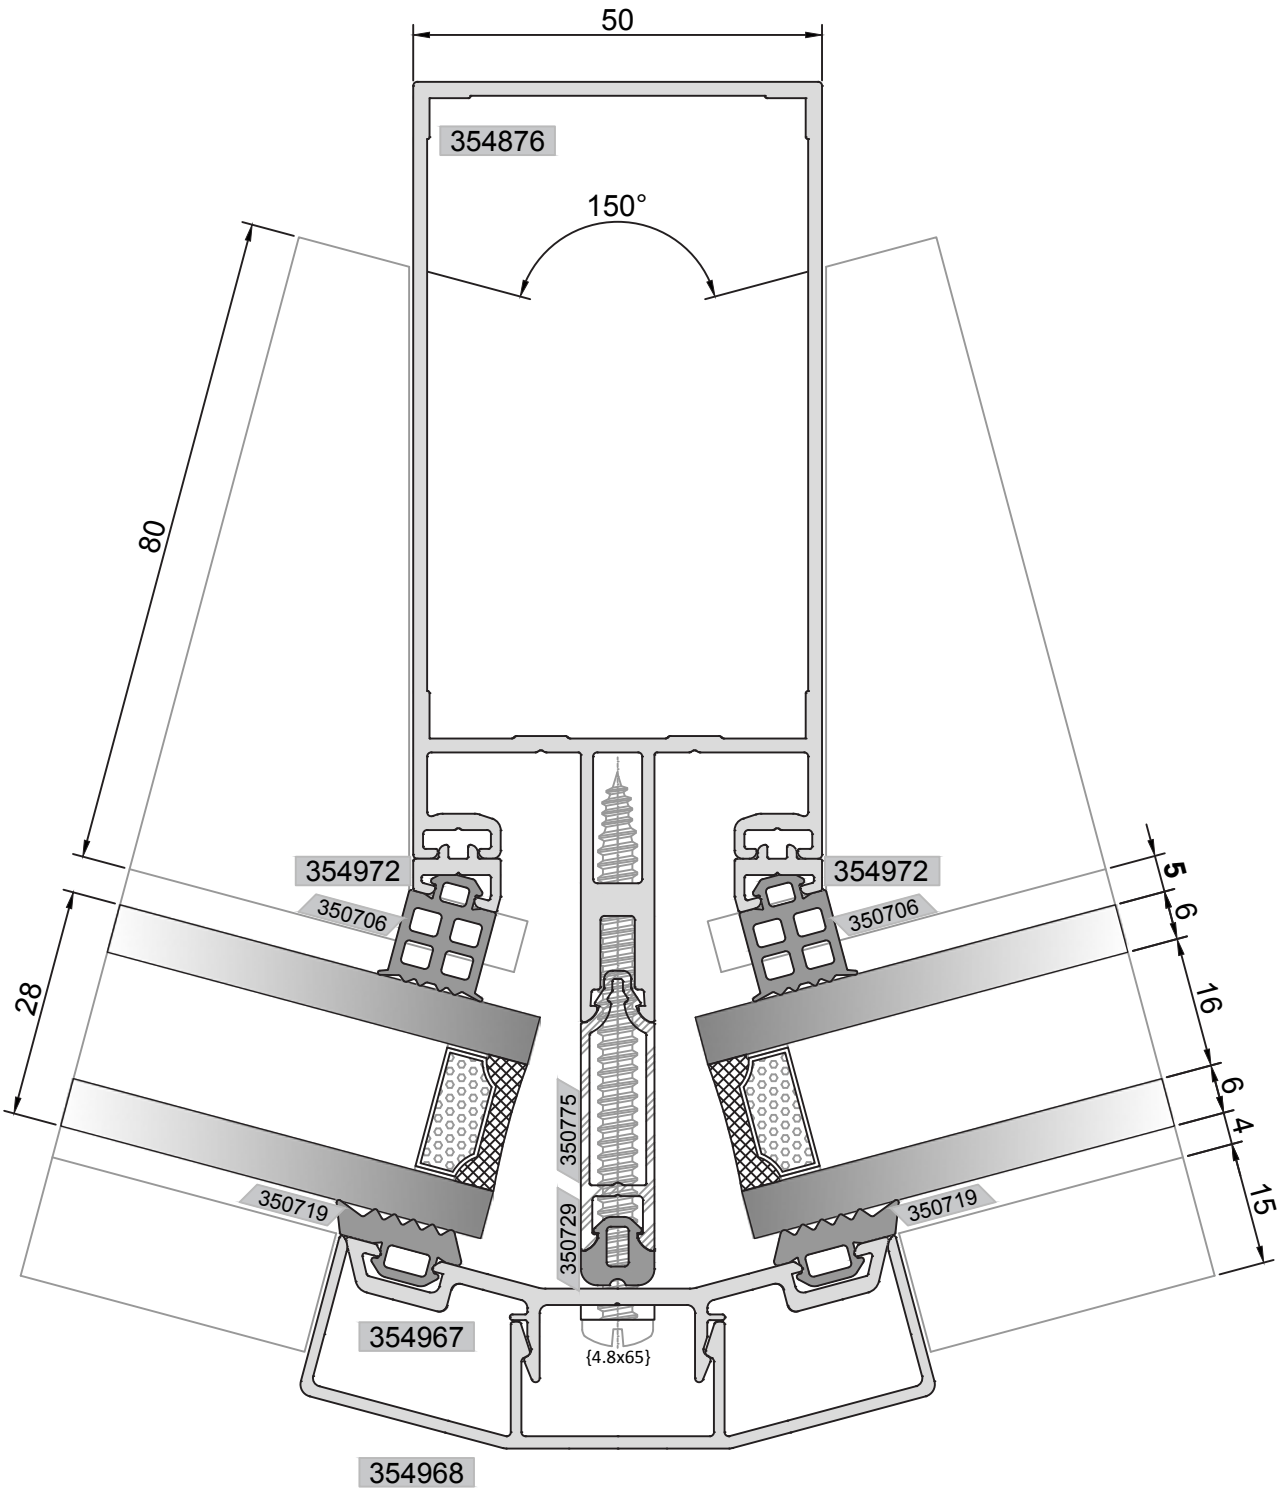

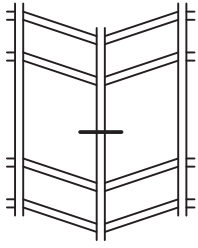



30° - 60°

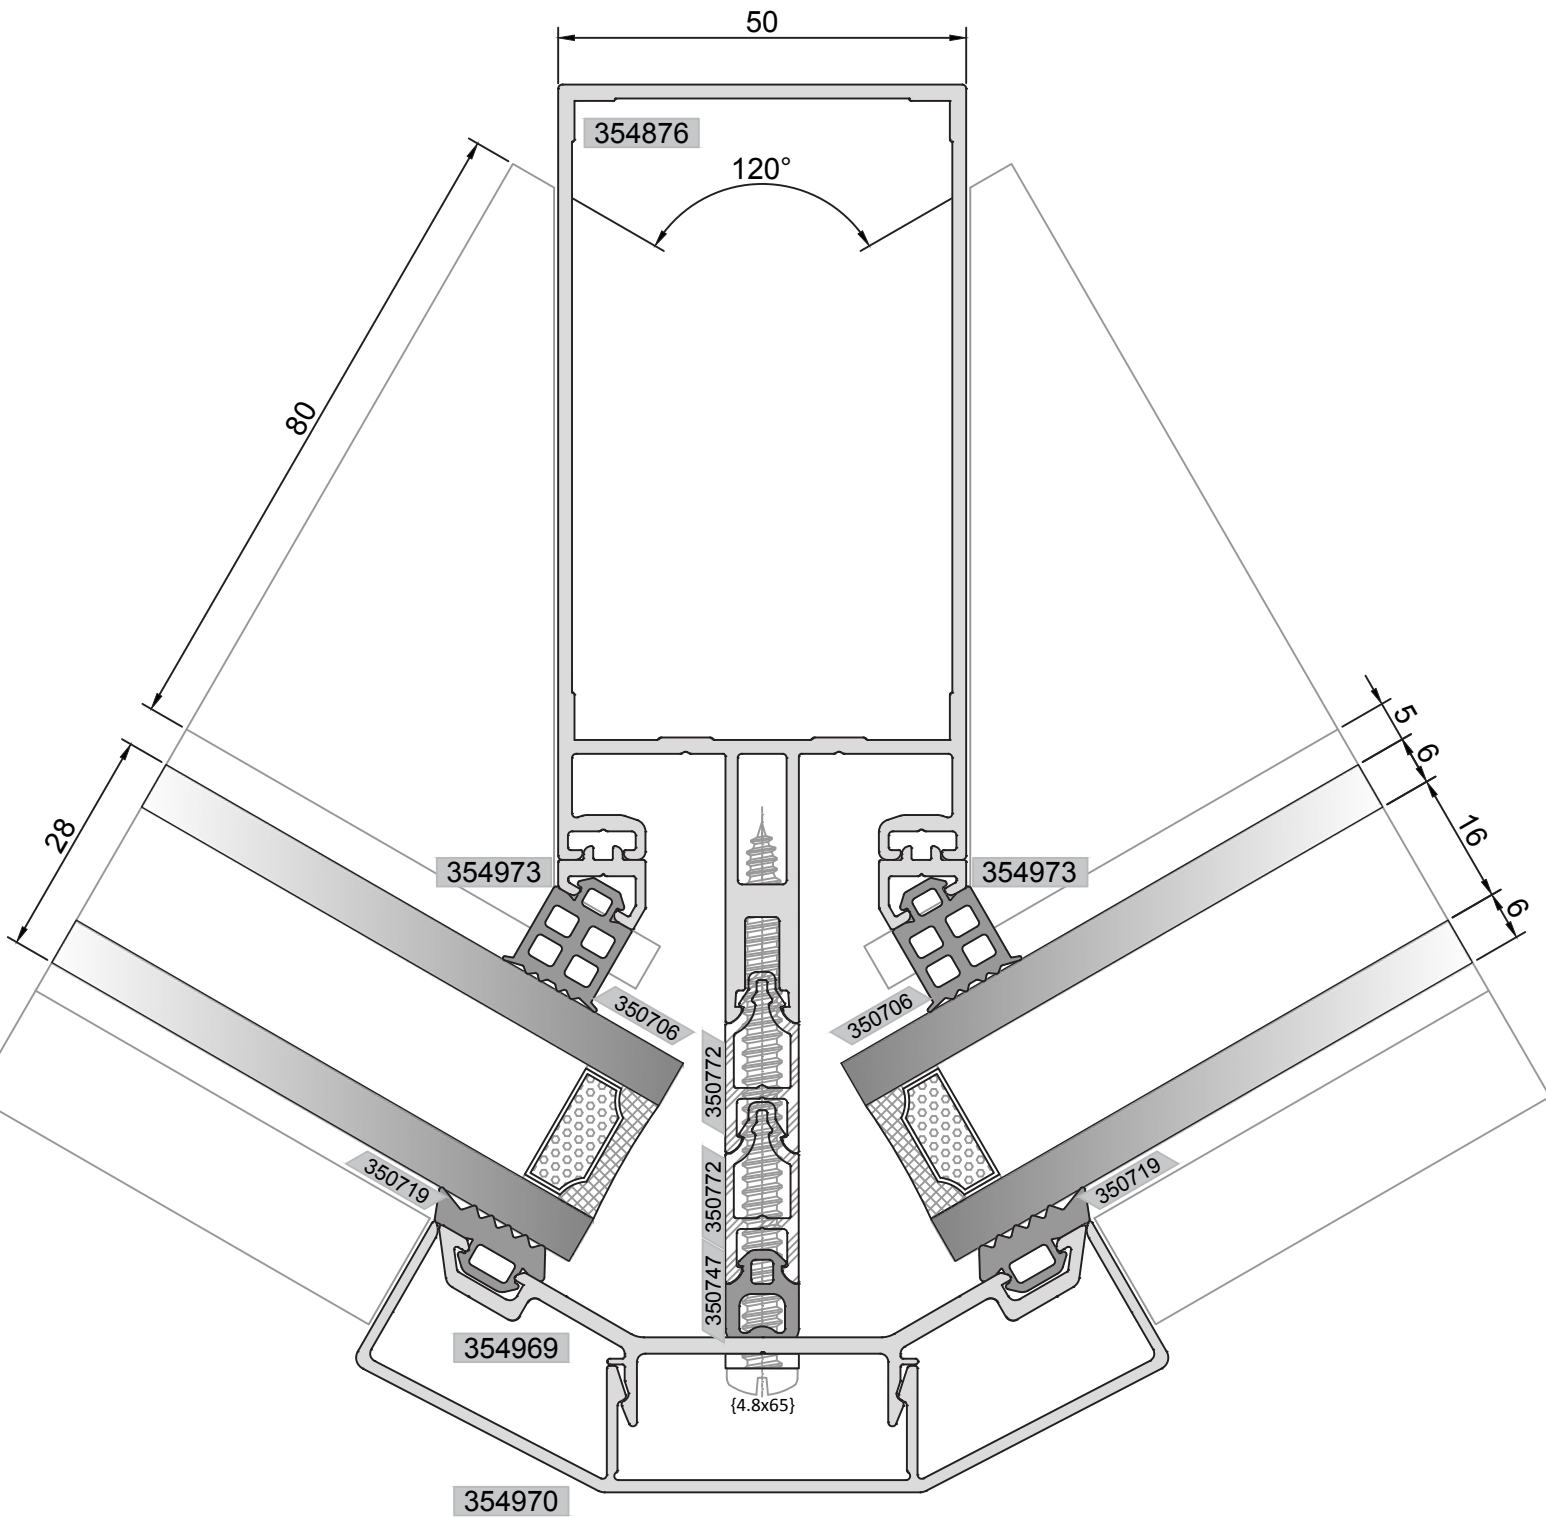

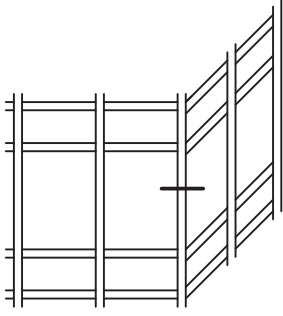


ALTERNATİF 1: TEK KAPAKLI KÖŞE DETAYI
ALTERNATIVE 1 : CORNER DETAIL WITH SINGLE CAP

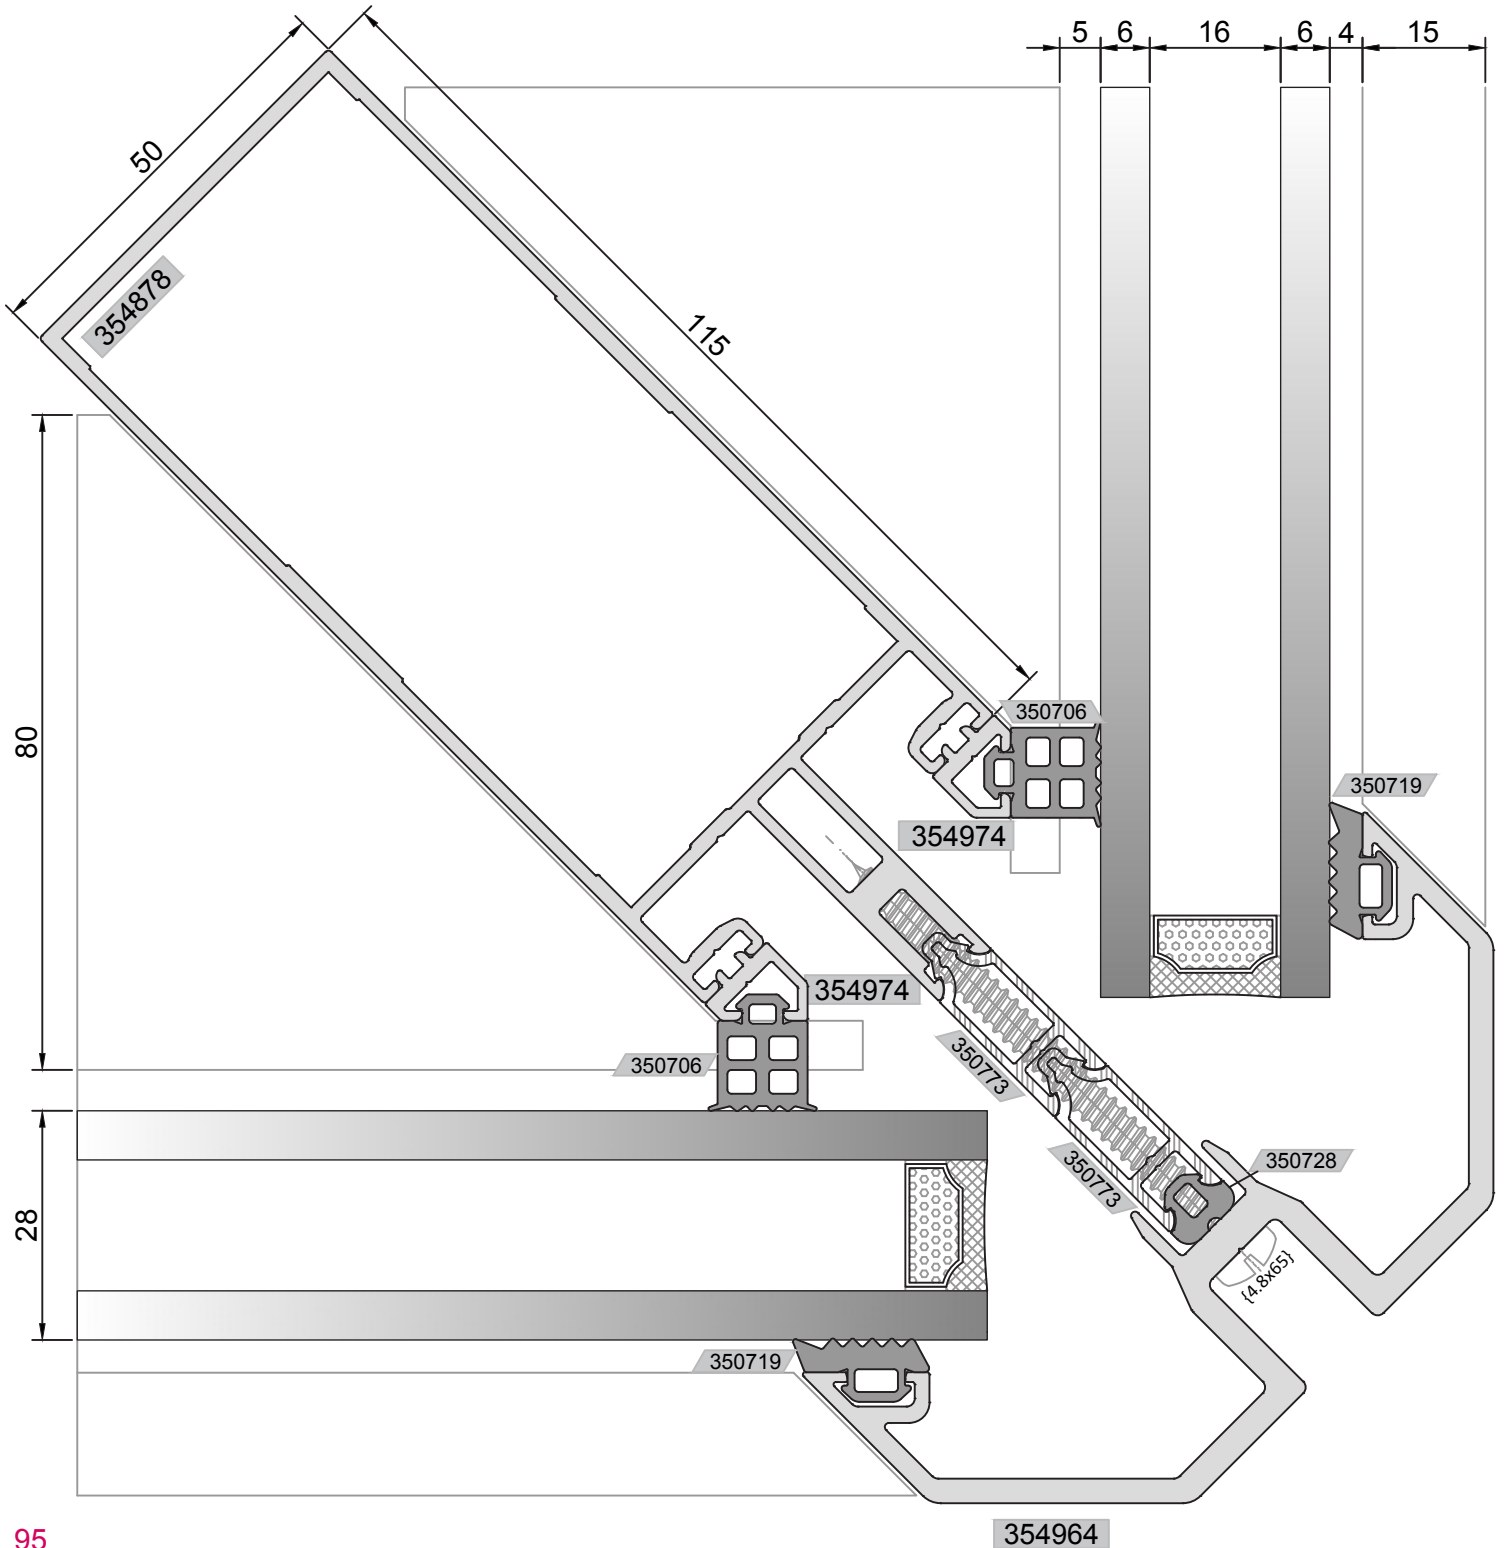


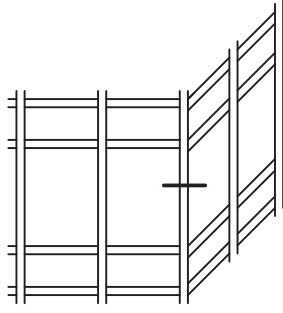


ALTERNATİF 2: ÇİFT KAPAKLI KÖŞE DETAYI
ALTERNATIVE 2 : CORNER DETAIL WITH DOUBLE CAP


90°

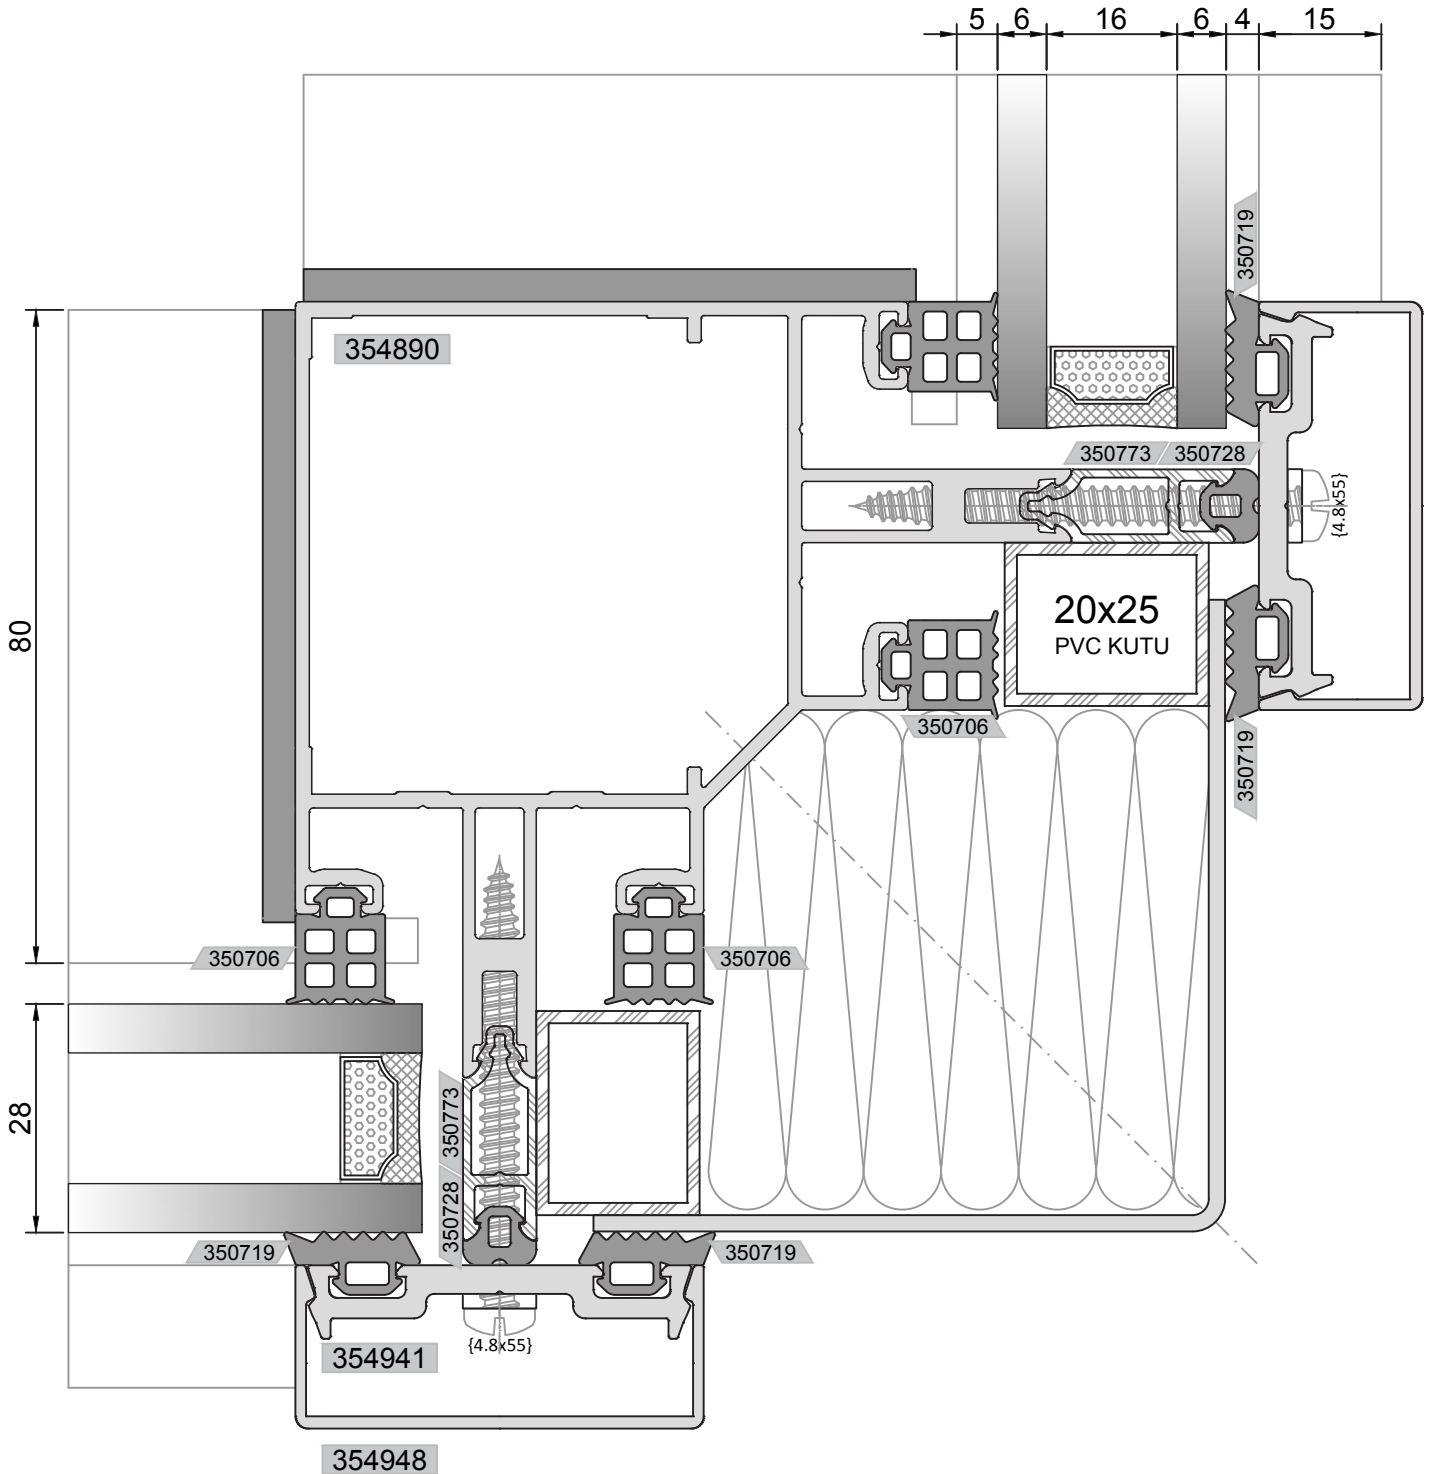

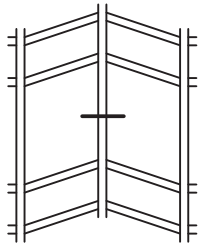




10° - 0°


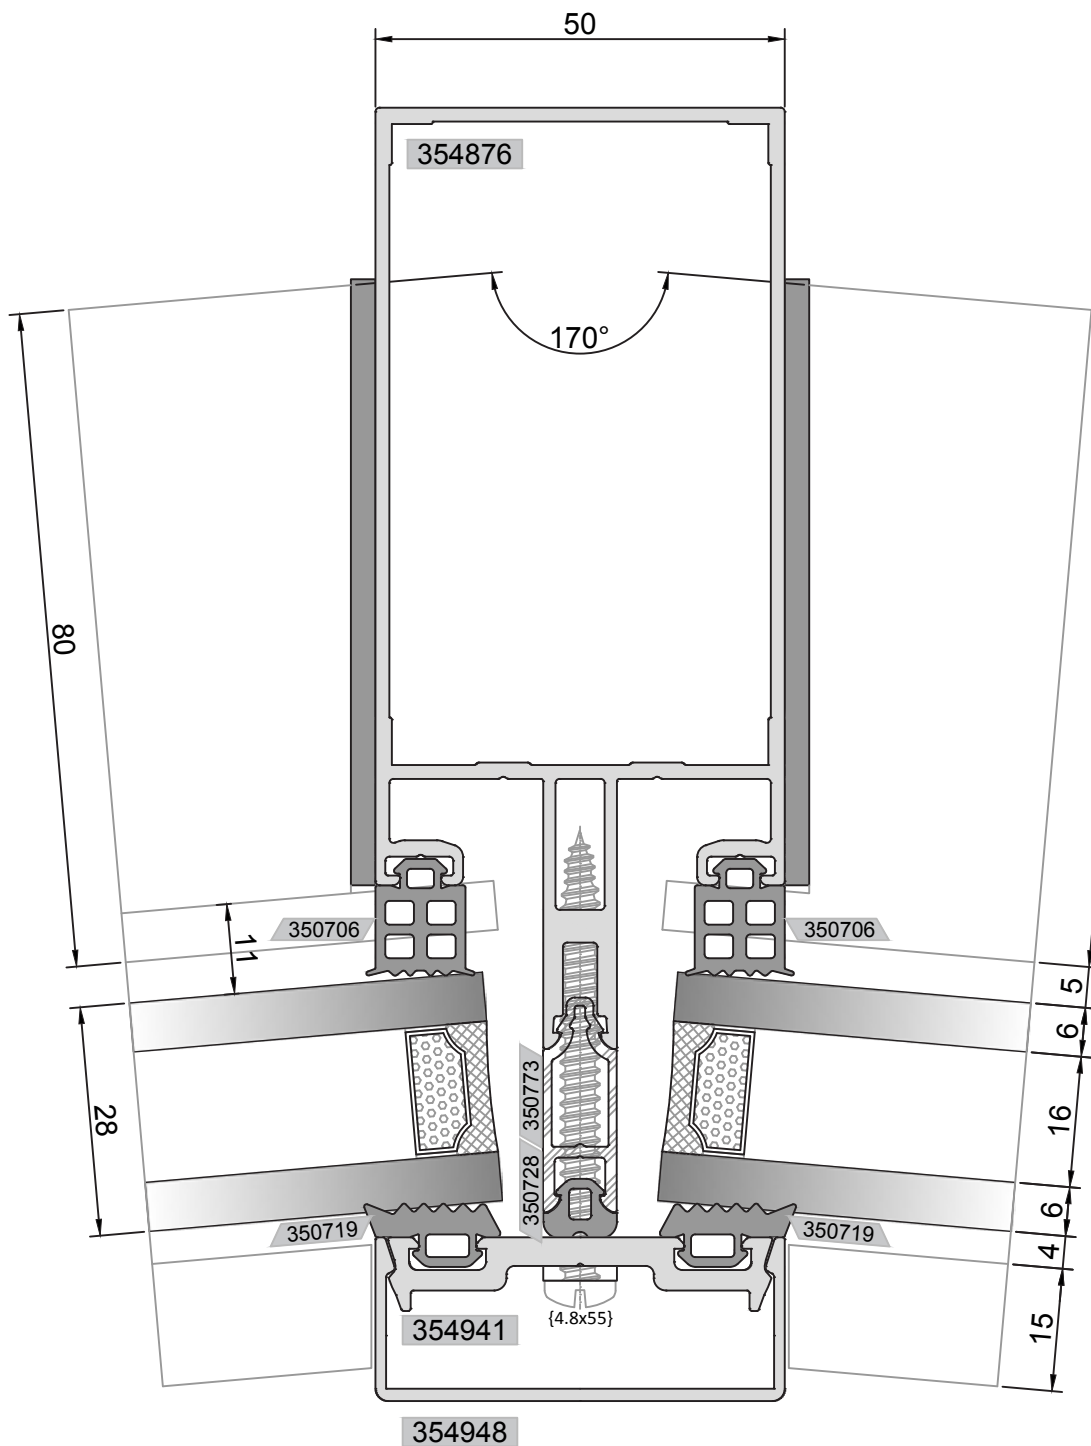


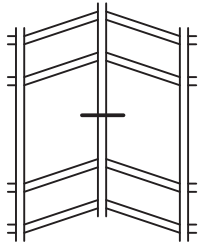

20° - 10°

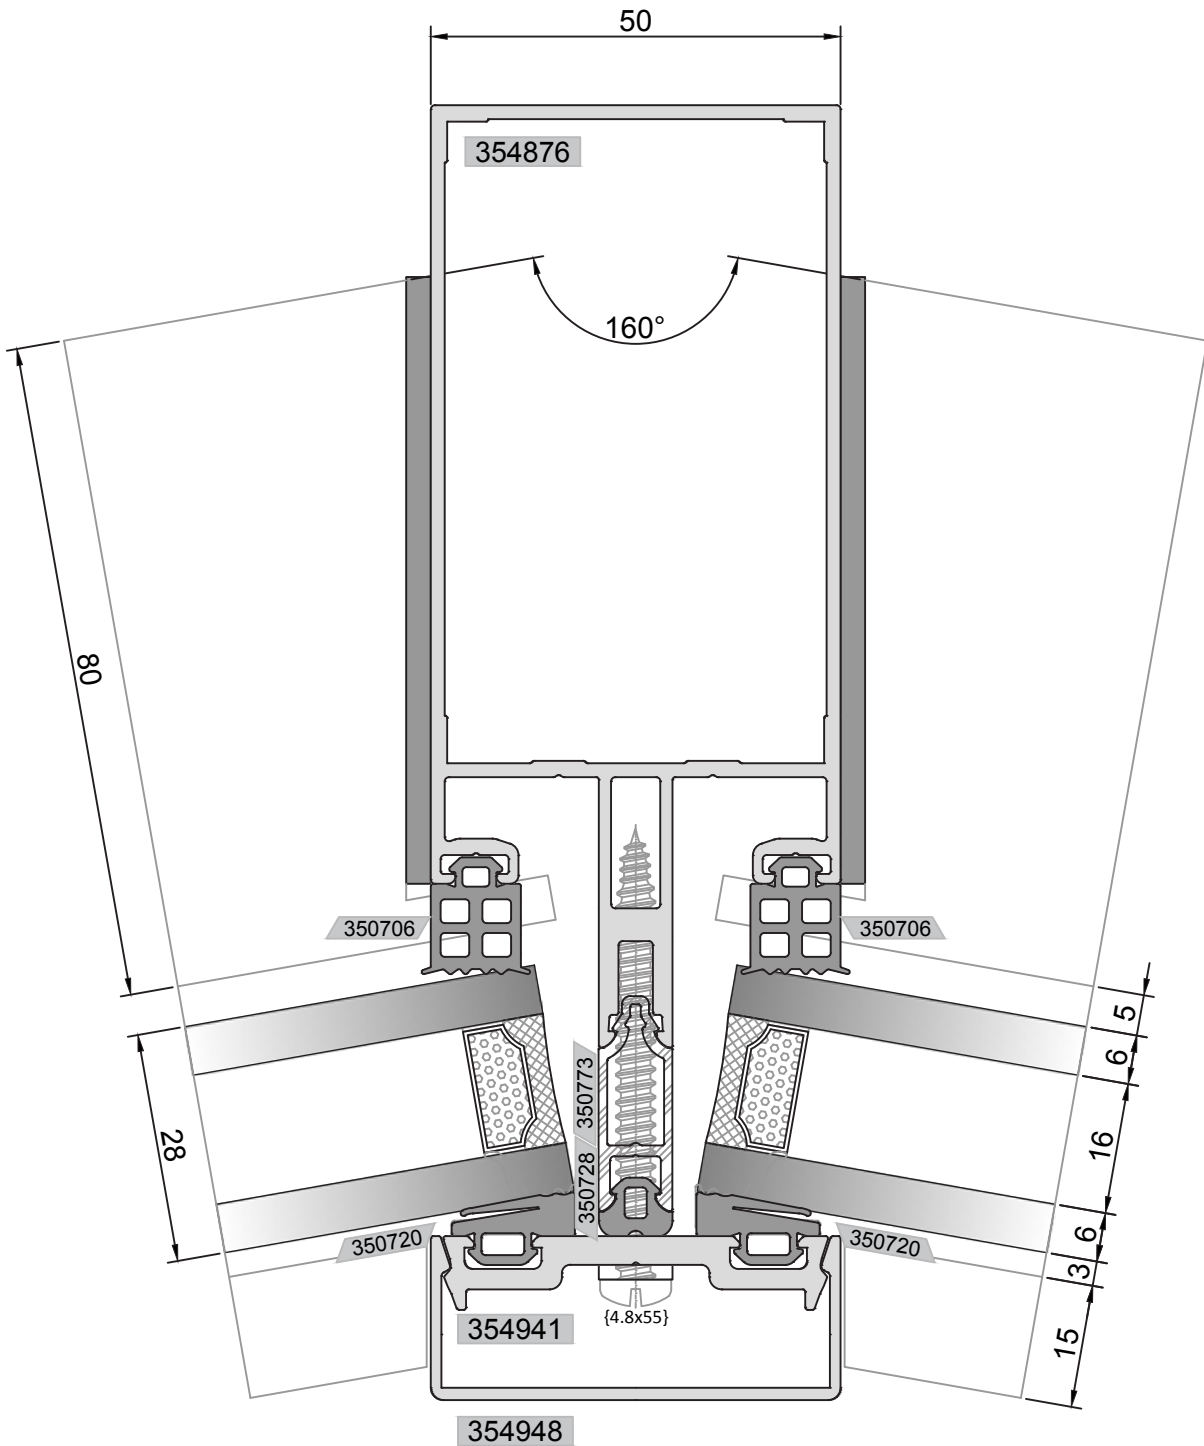

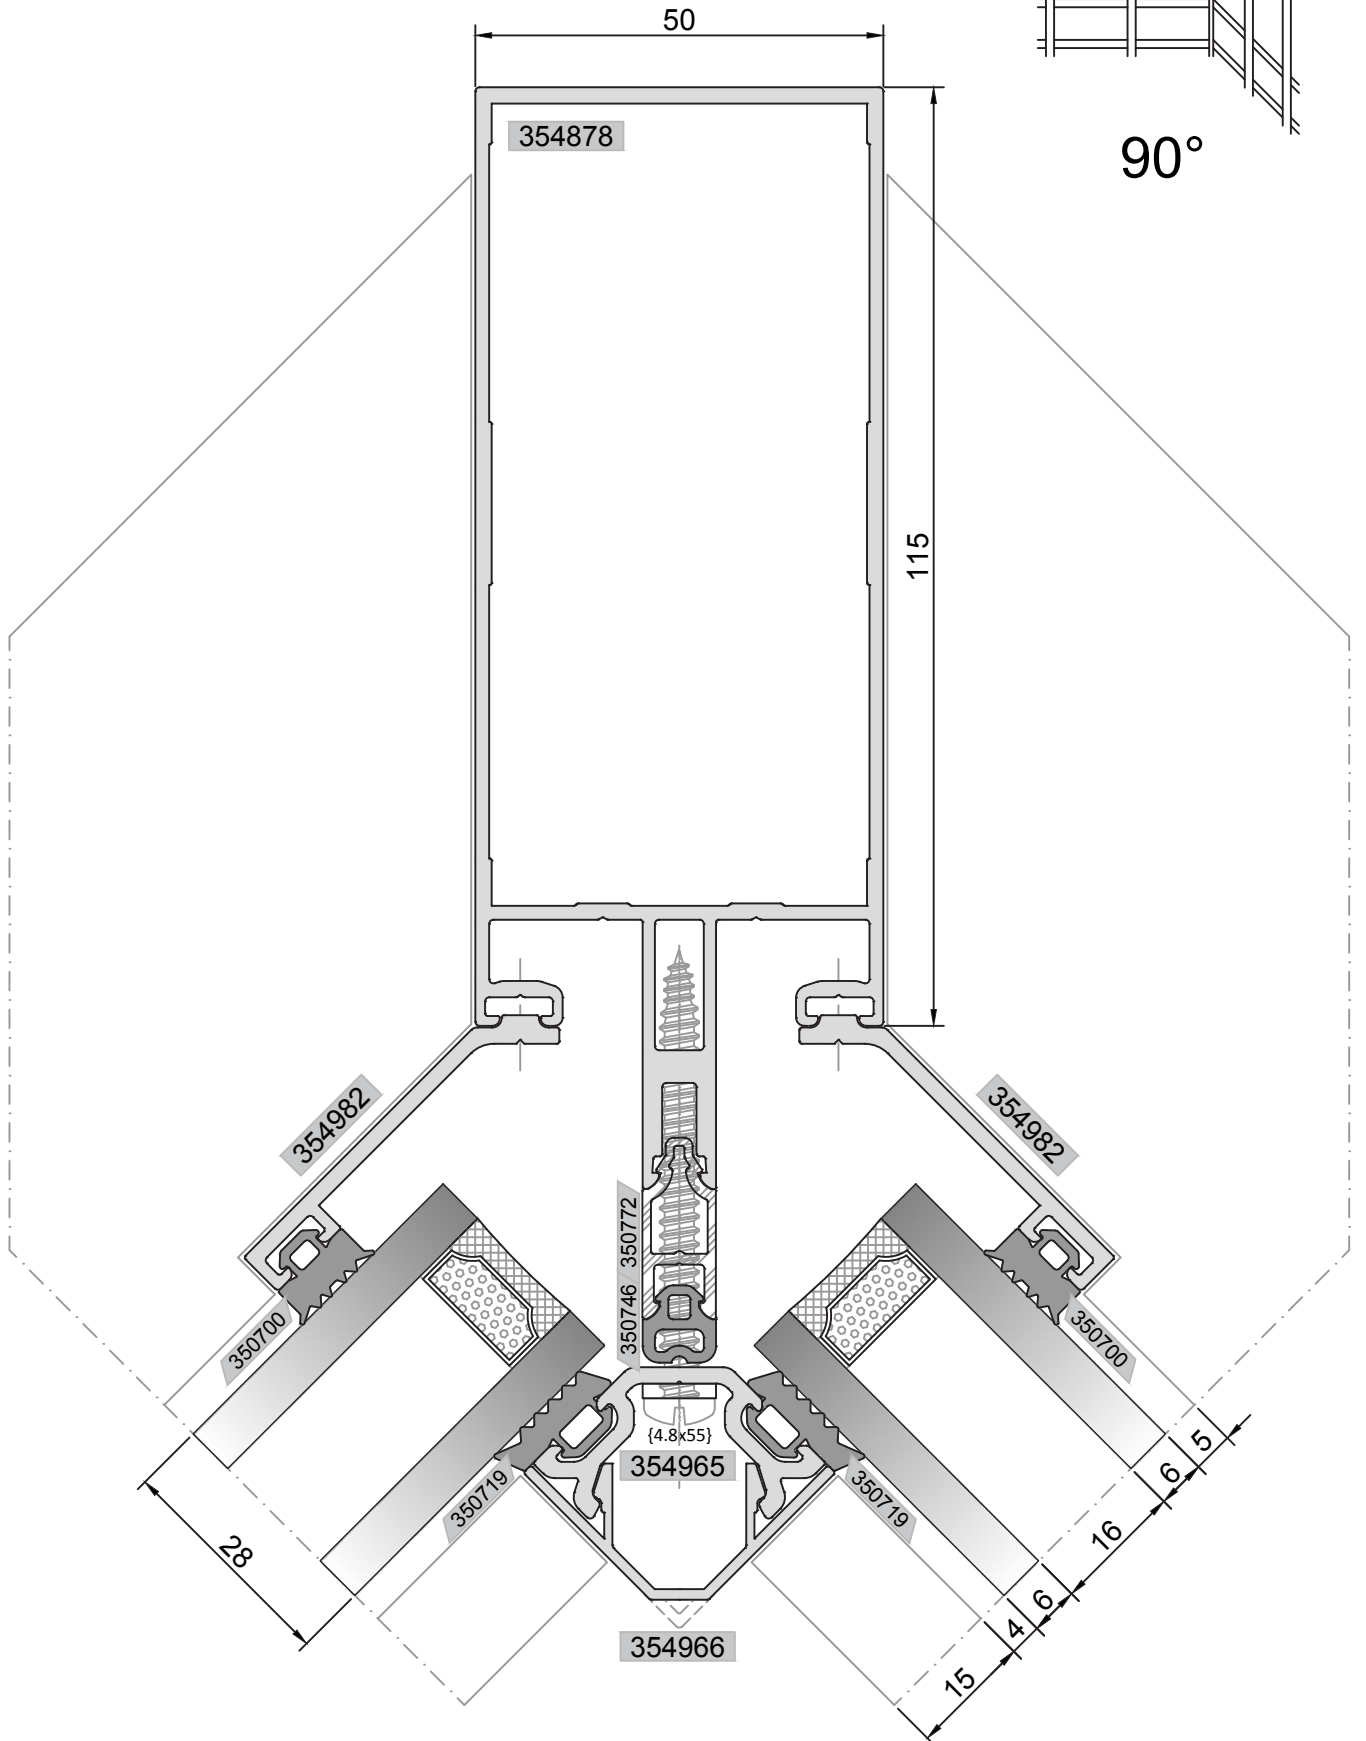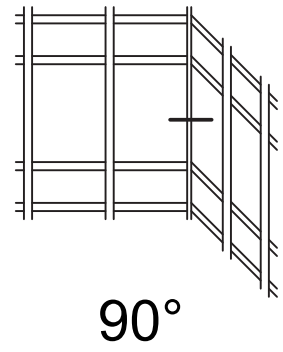

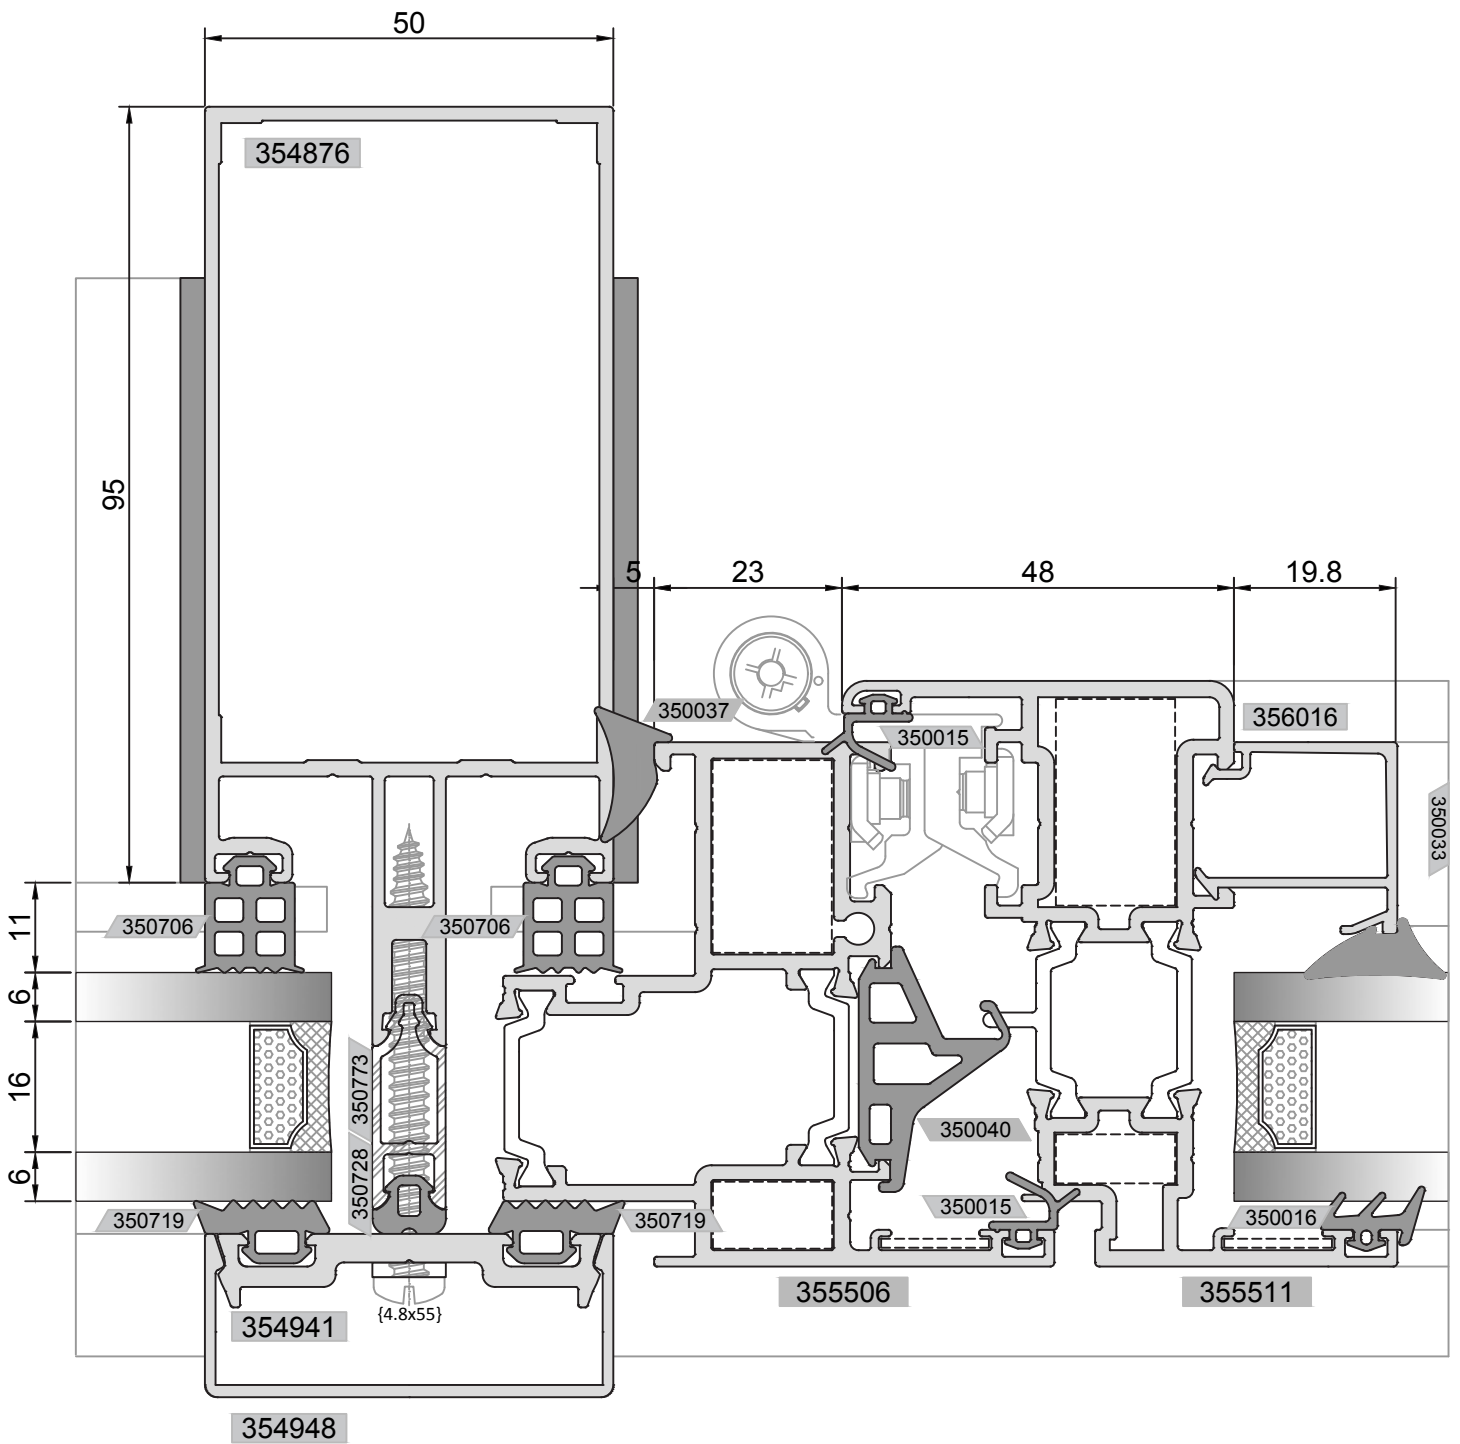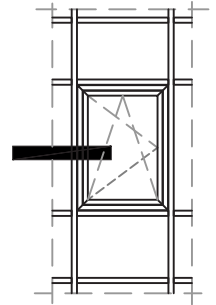

KAPAKLI CEPHE / CAPPED CURTAIN WALL

